


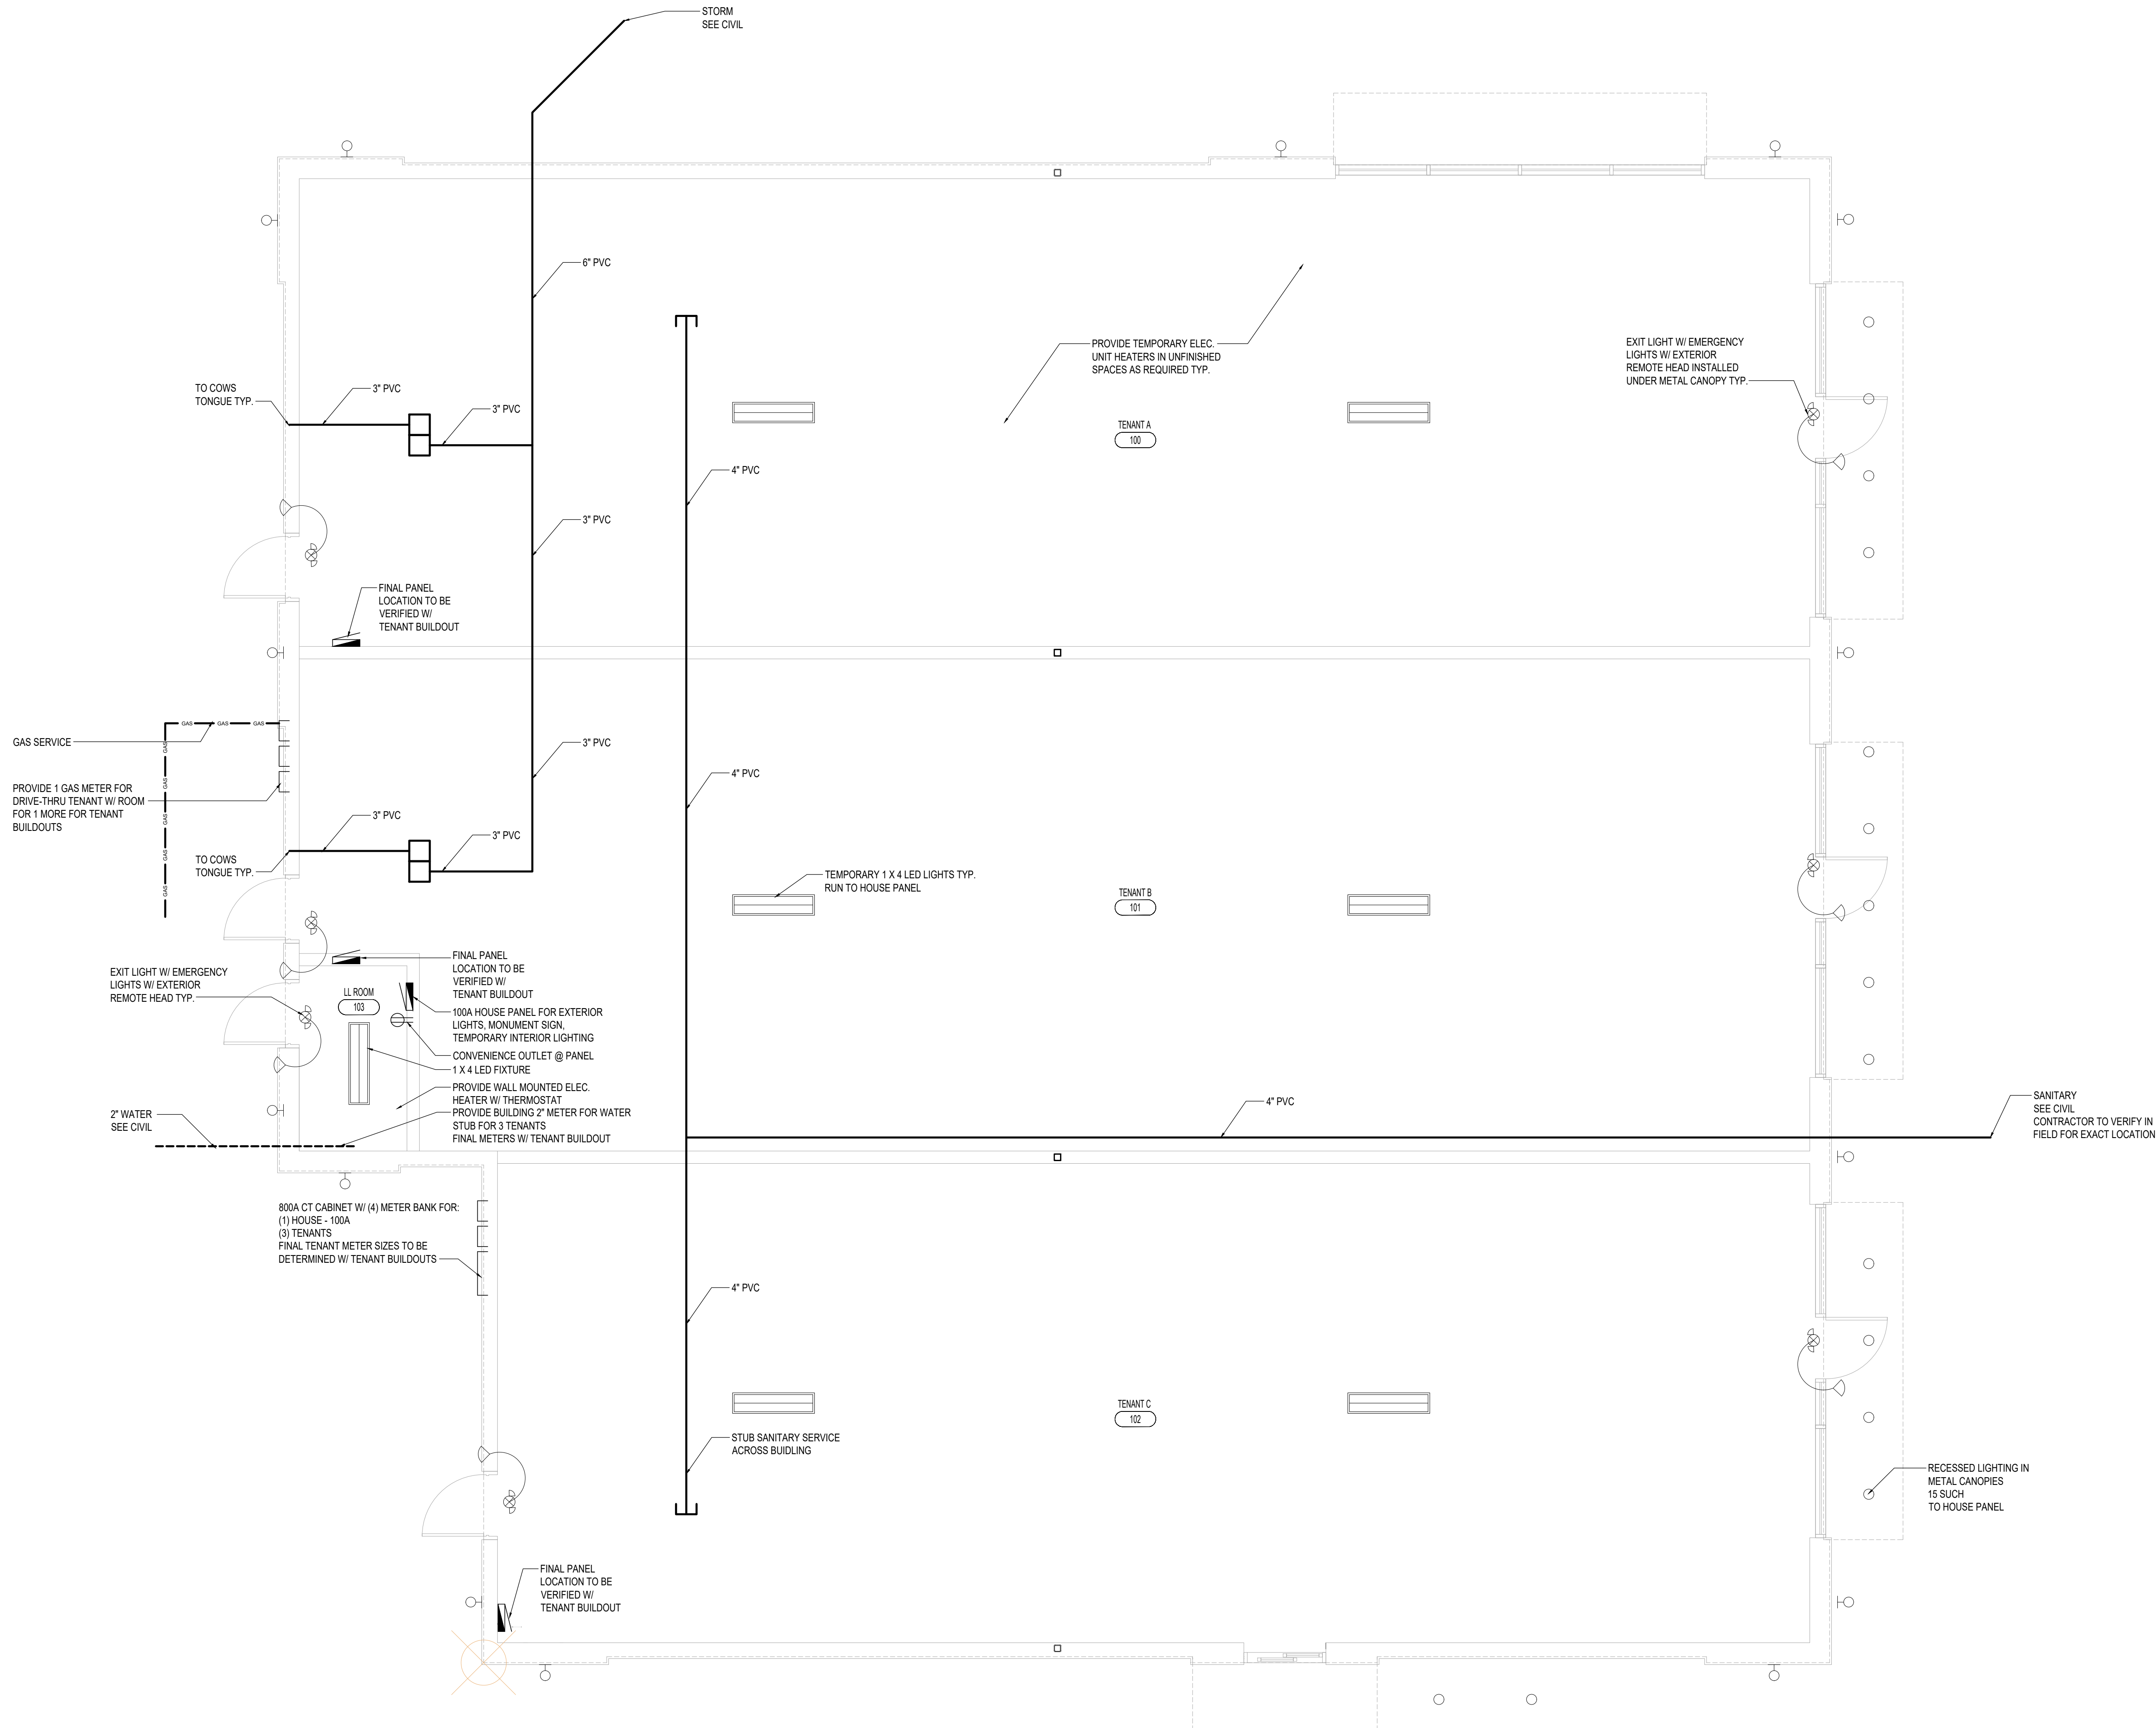

1 MEP FLOOR PLAN
SCALE: 3"=1'-0"

OFFICIAL SEAL

CLIENT

NAME: MIKE POHL/AMY POHL
PH: 248-227-7471 / 248-218-5042
EMAIL: pohlodmi@yahoo.com




CONSULTANT

CONSULTANT

BELOIT RETAIL CENTER

3020 SACHEM COURT
WEST LAFAYETTE, IN 47906
© 2025 KP&J Architects & Engineers

REV	REV DESCRIPTION	DATE
•	ISSUED FOR PERMIT	04/27/26

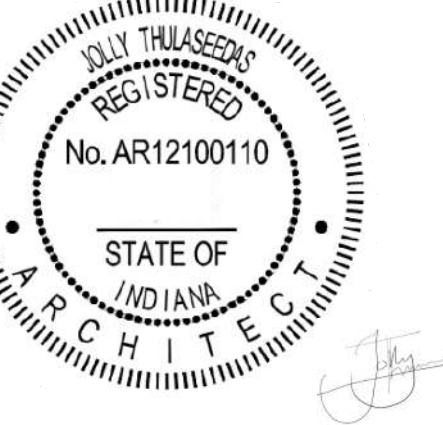

DESIGN PROFESSIONAL SEAL

THIS DRAWING IS AN INSTRUMENT OF SERVICE, IS AND SHALL REMAIN THE PROPERTY OF KP&J ARCHITECTS AND ENGINEERS LLC AND SHALL NOT BE REPRODUCED, PUBLISHED OR USED IN ANY WAY WITHOUT THE PERMISSION OF KP&J ARCHITECTS AND ENGINEERS.

Drawn / Designed By: HN
Reviewed By: JT
Project Number: KP-J-25-0282

SHEET NAME:

MEP FLOOR PLAN

SHEET NUMBER:

MEP-1