

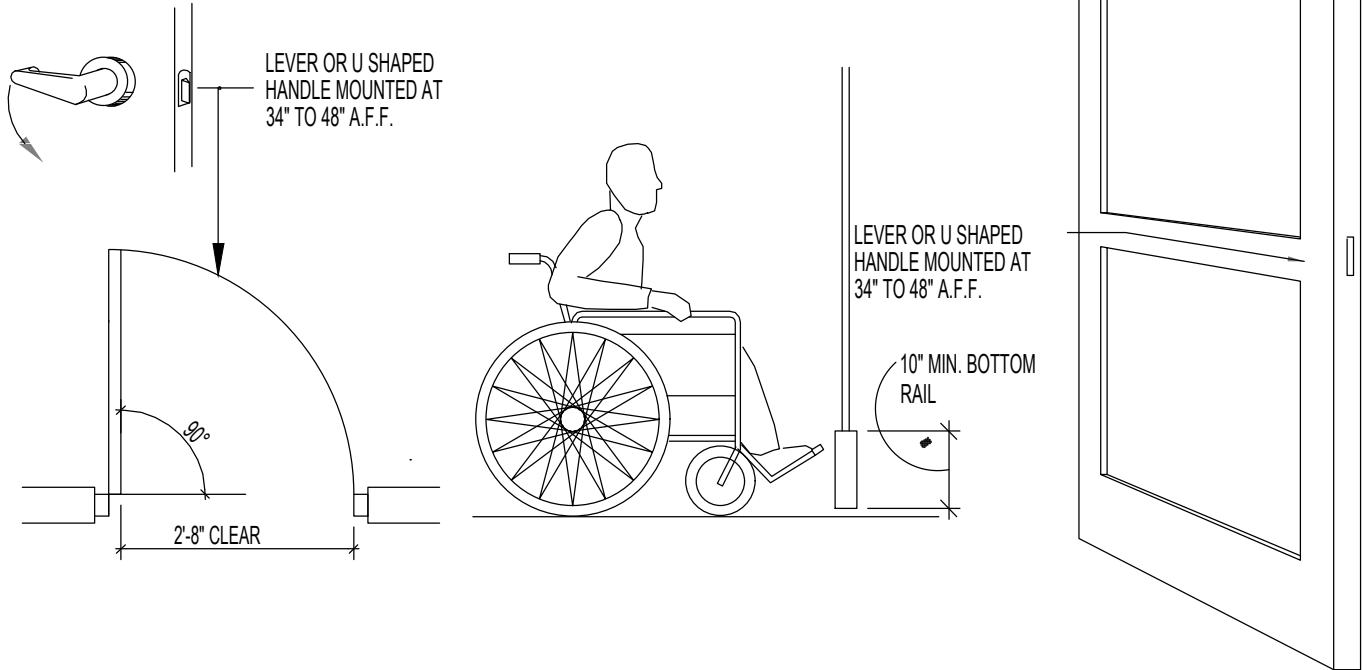


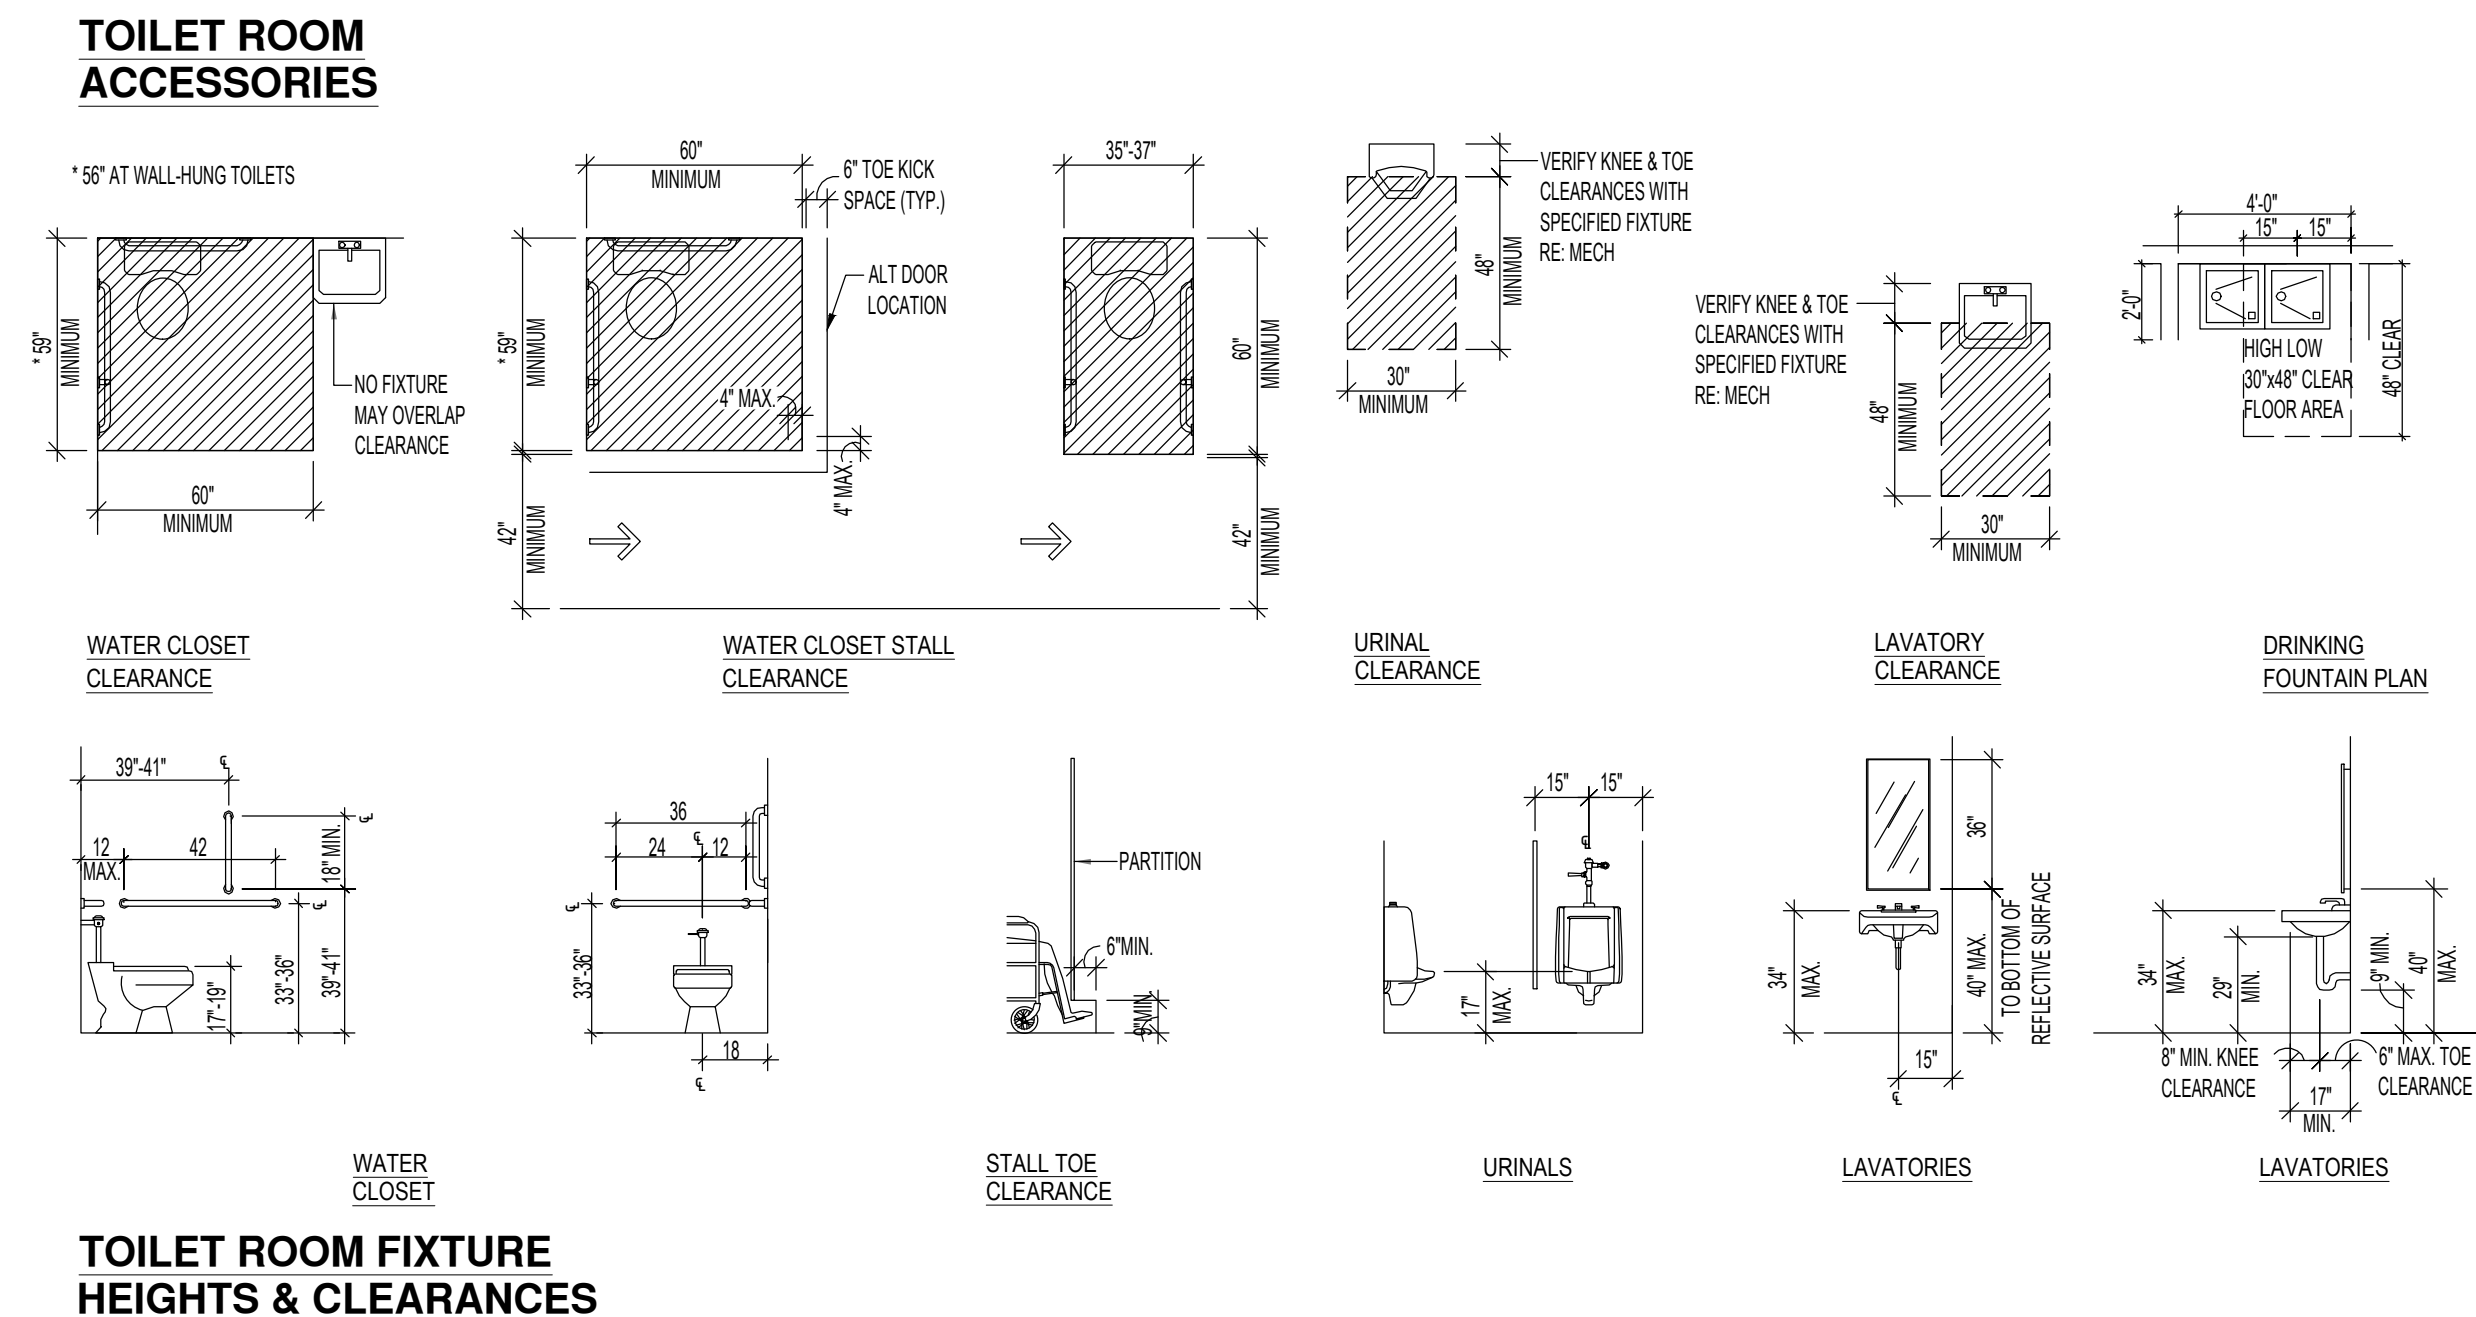

G-102

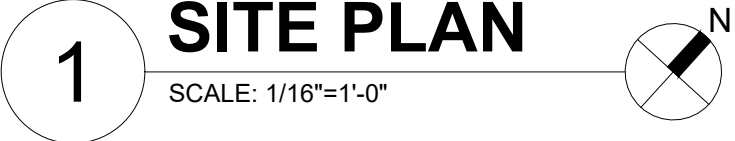

SHEET NUMBER:






A-101

SITE PLAN

SHEET NUMBER:



SHEET NUMBER: **A-102**

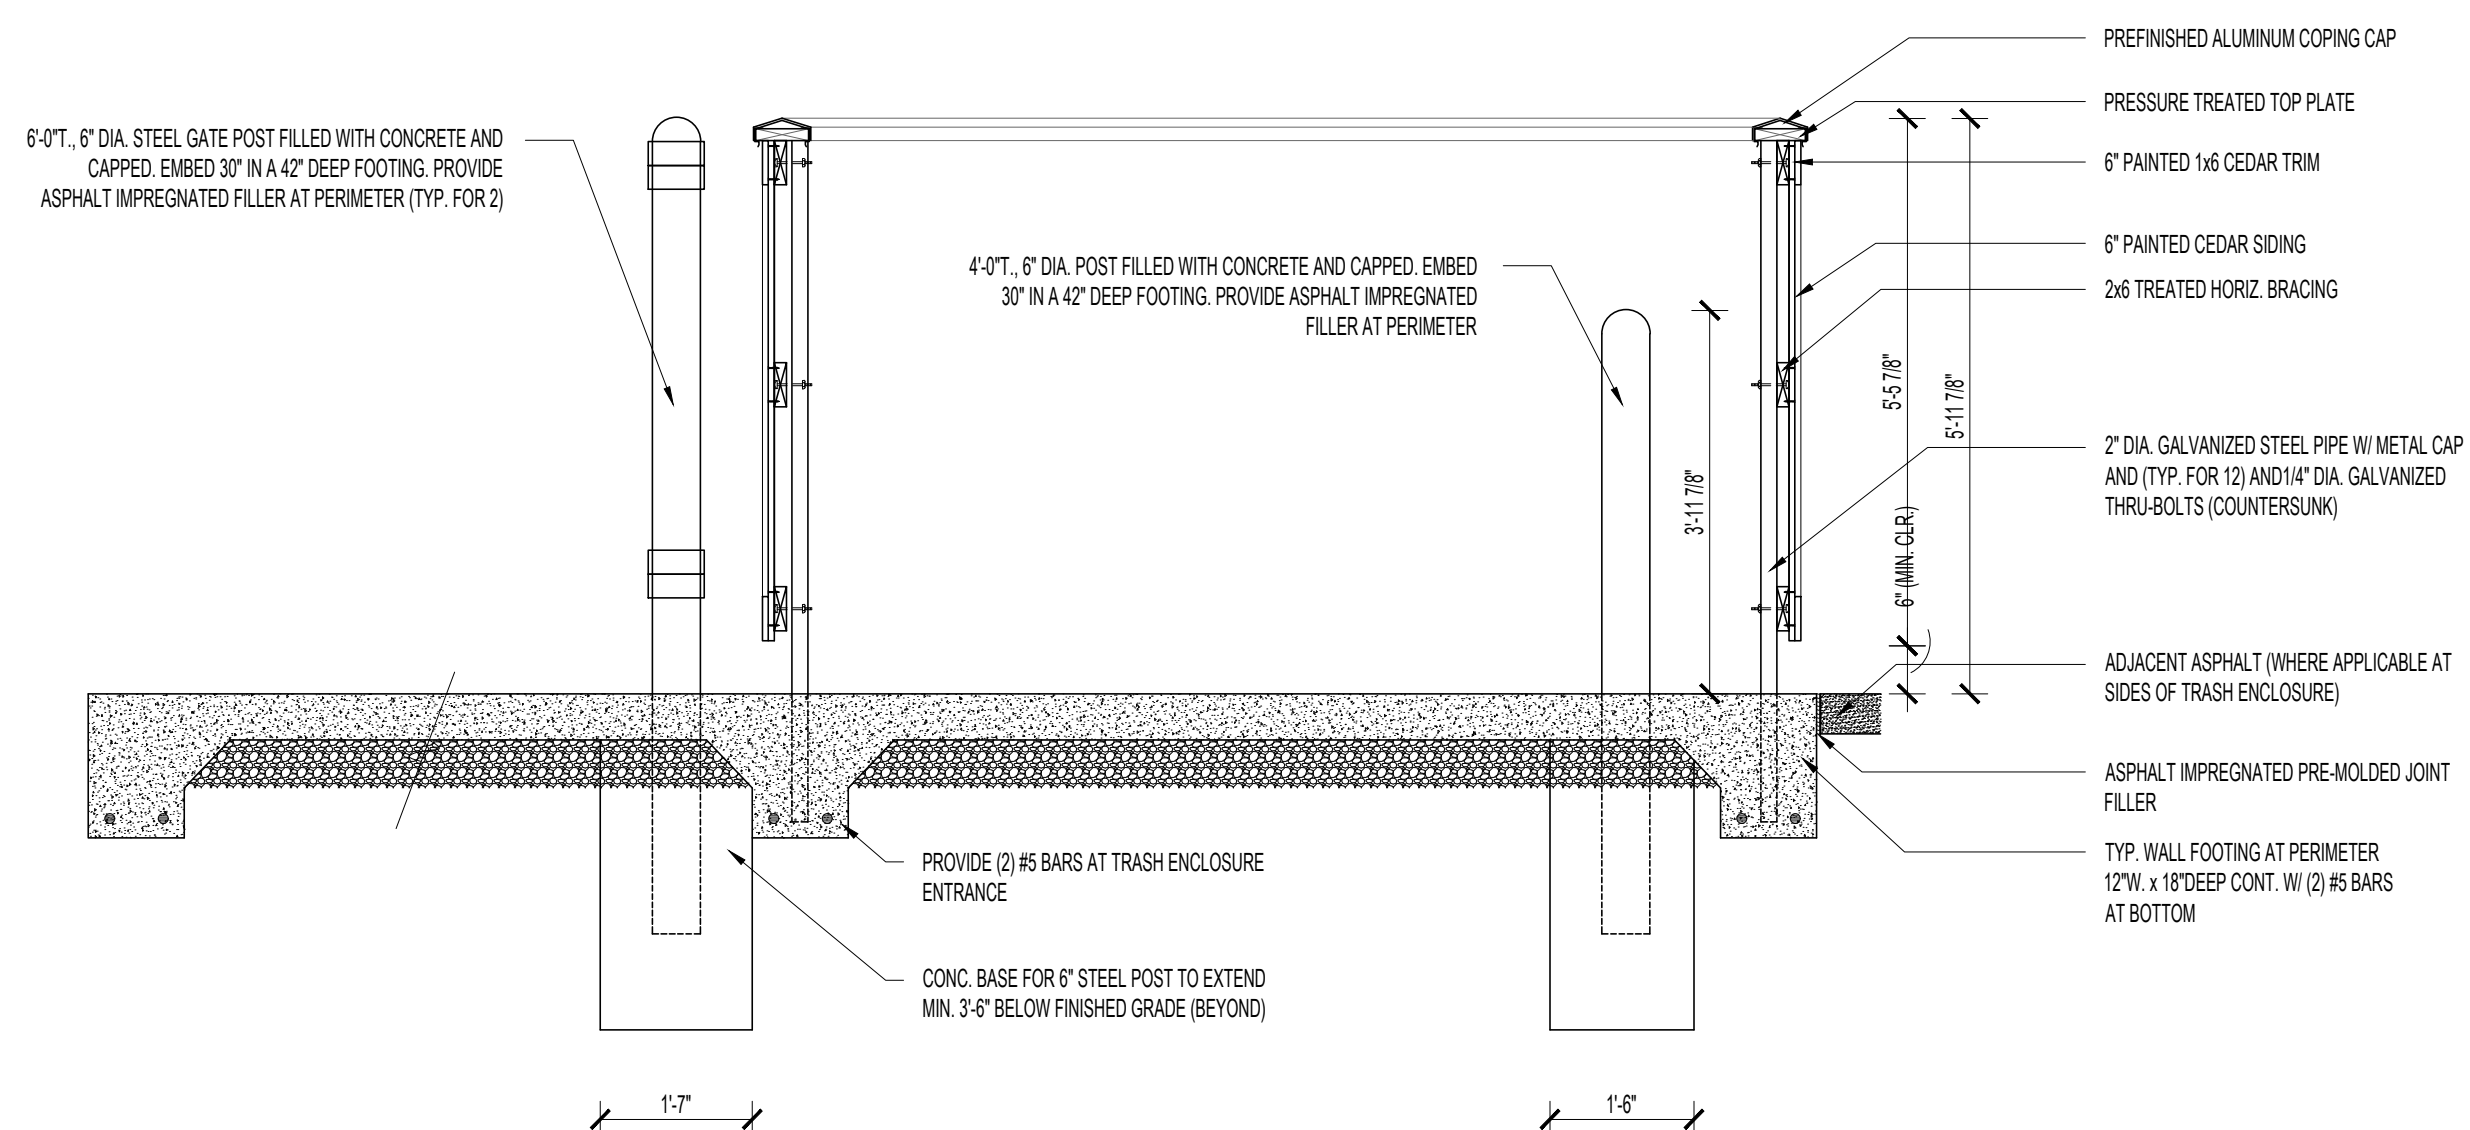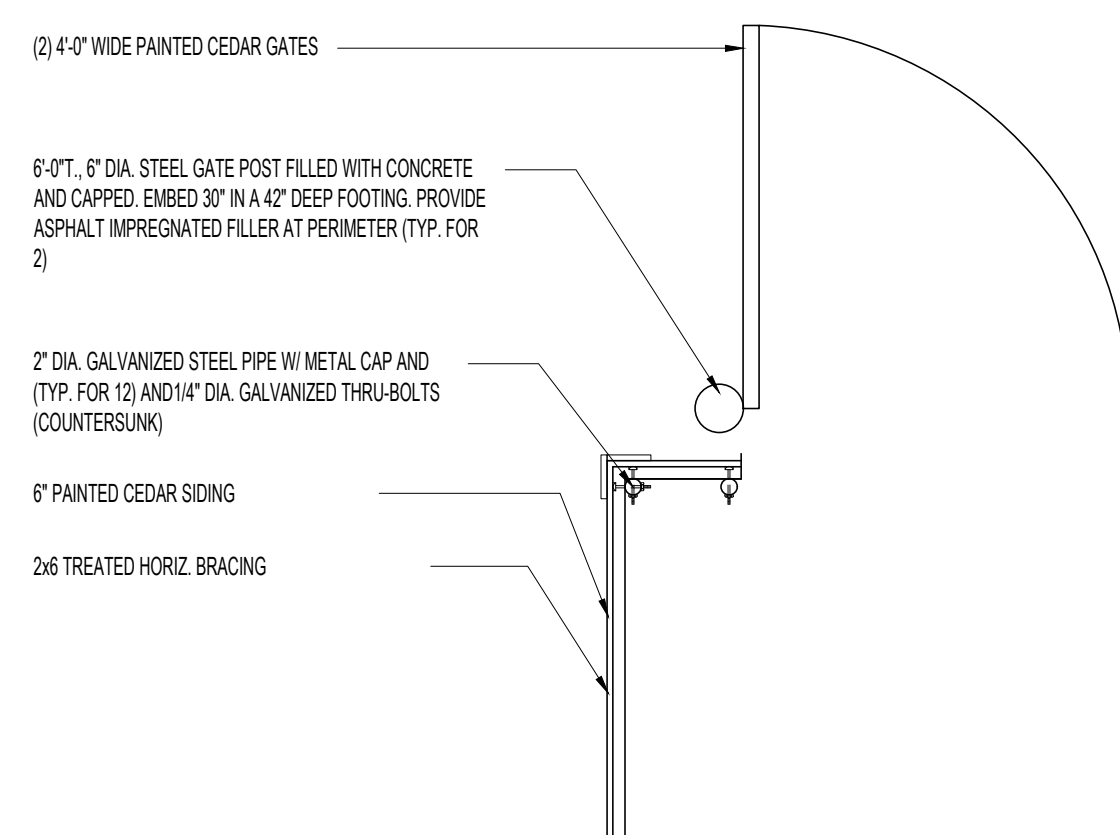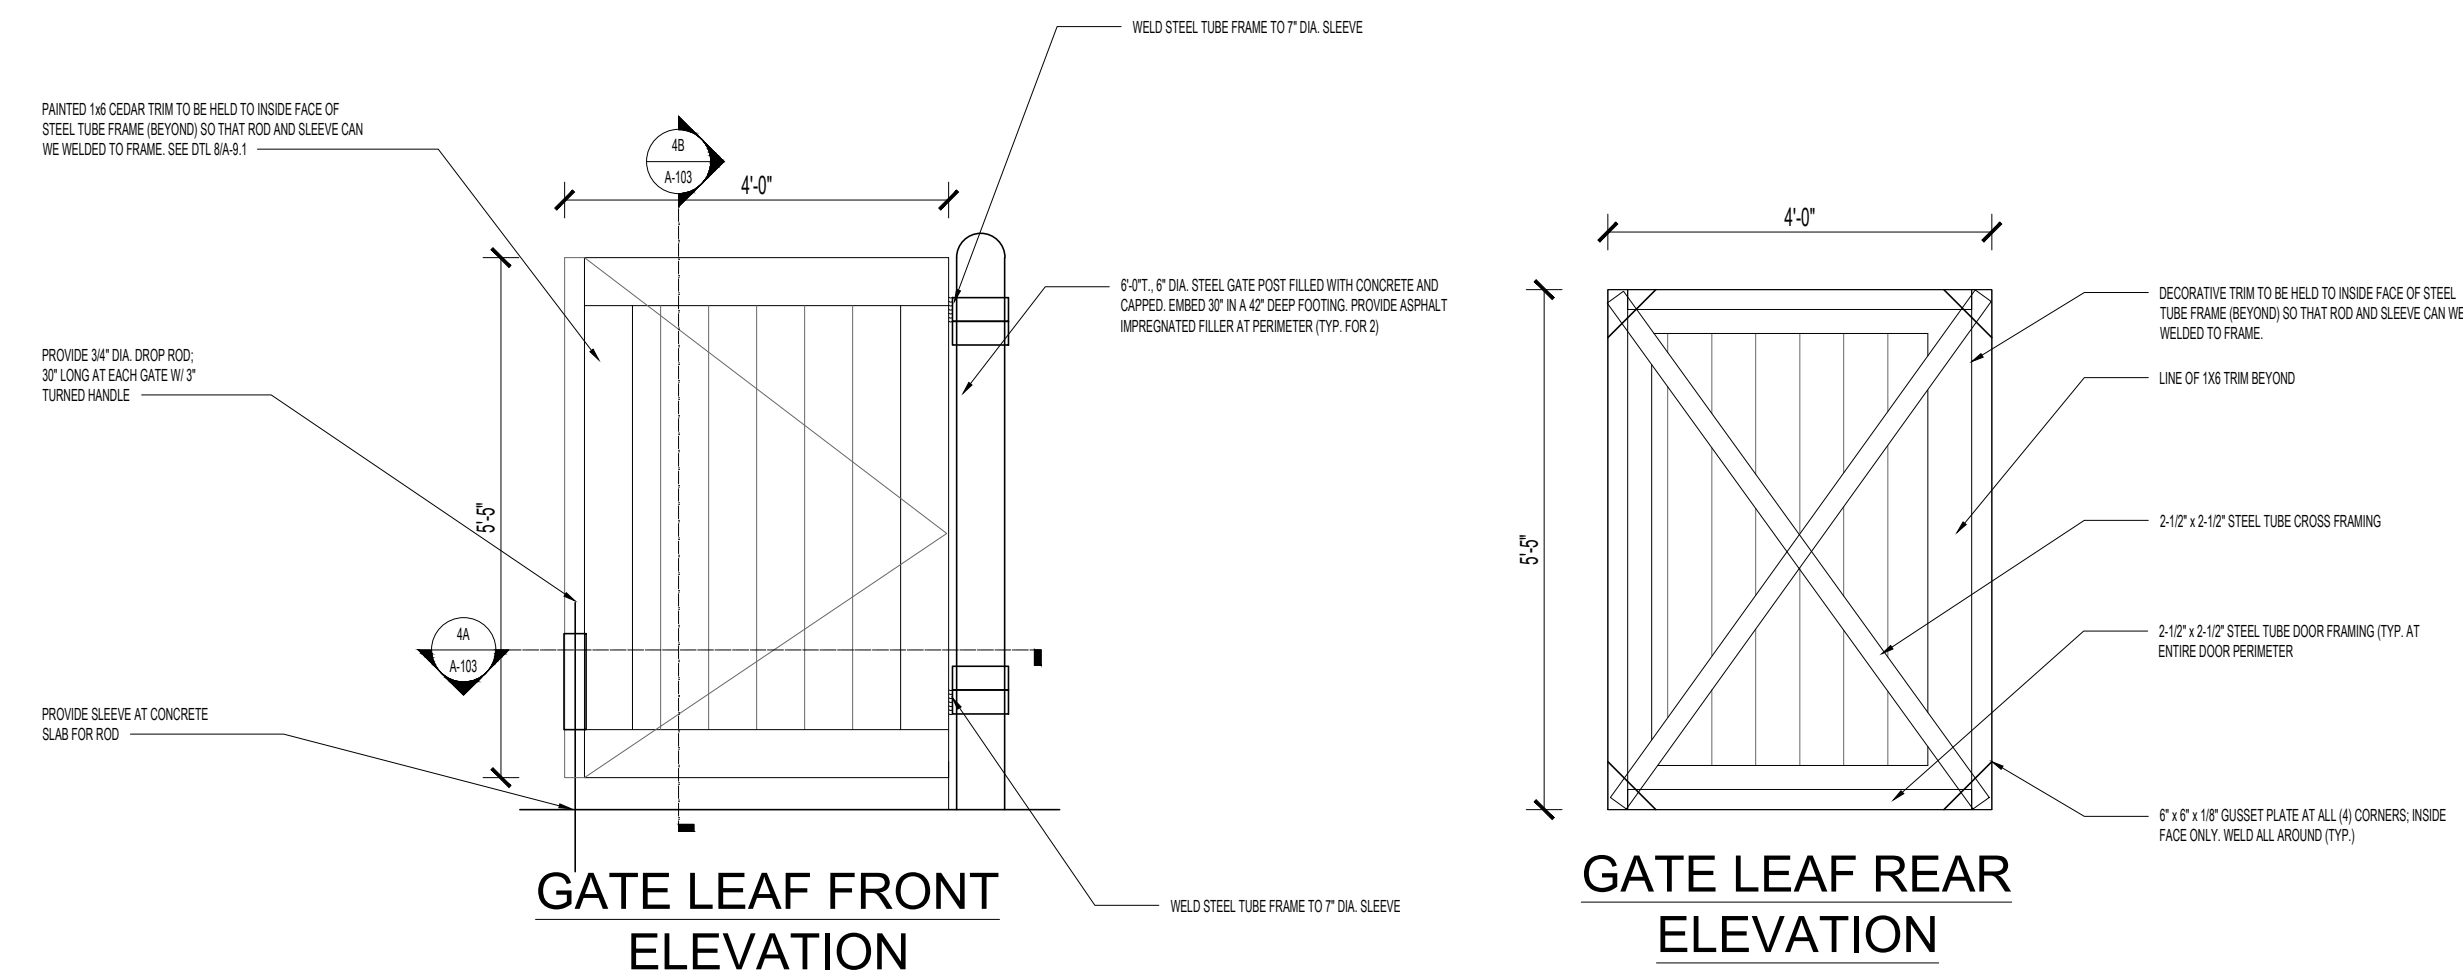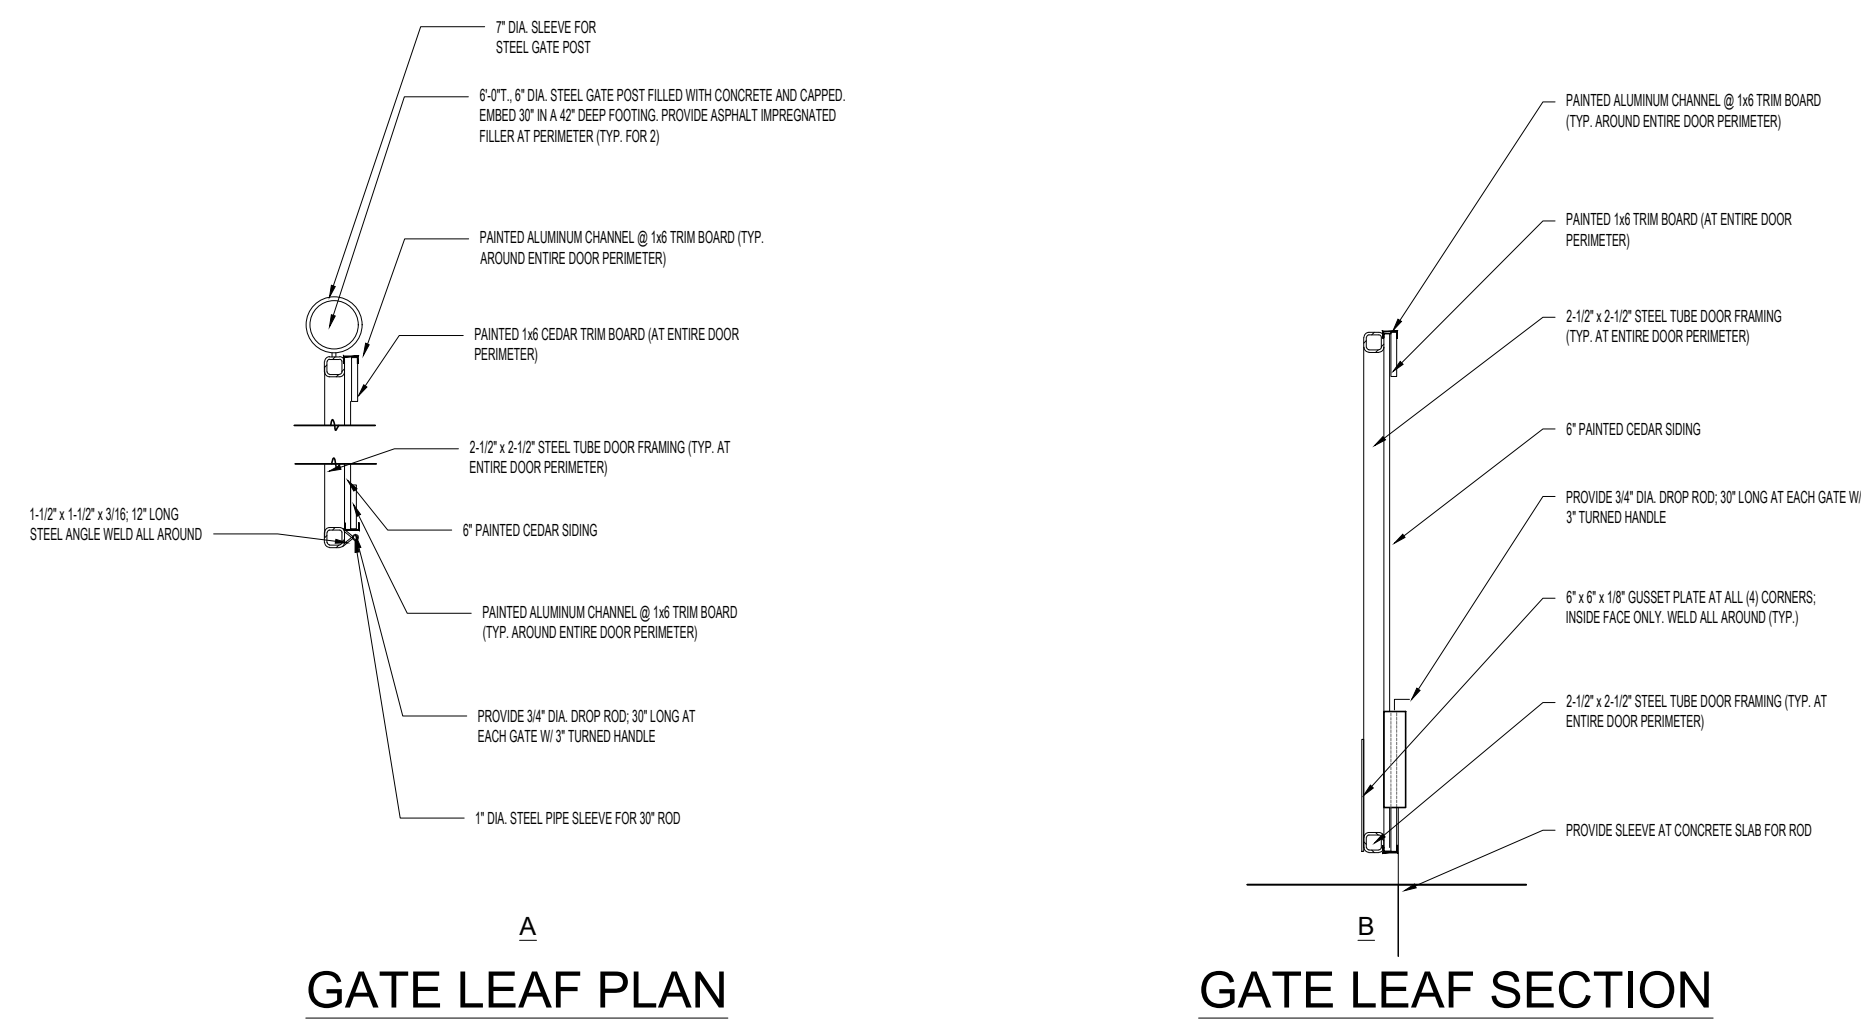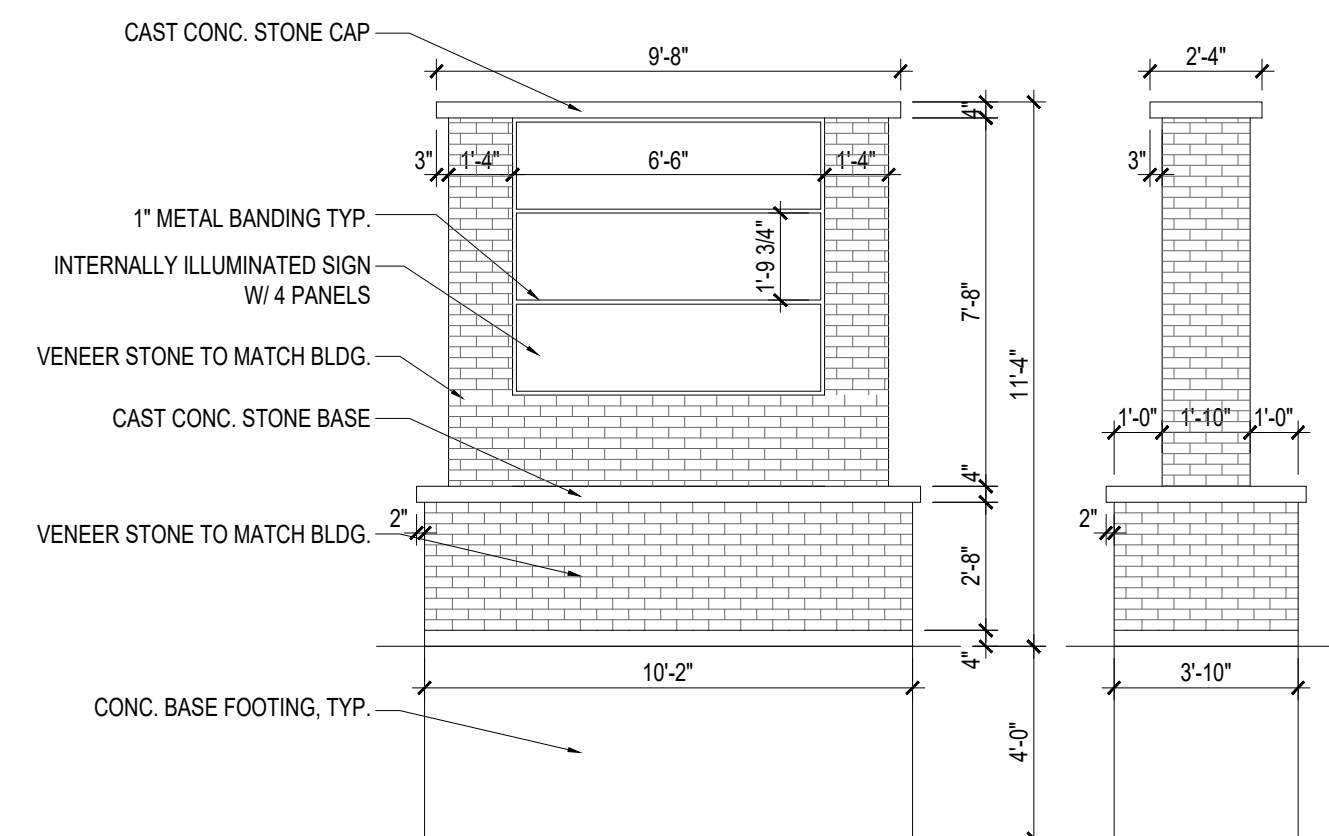

CLIENT


NAME : MIKE POHLOD/ AMY POHLOD
H : 248-227-7471 / 248-219-5042
MAIL : pohlodmi@yahoo.com/
aemmfamilyholdings@gmail.com



28 DAVIS ST. SUITE 300
EVANSTON, IL 60201
47-497-8159

MULTI-TENANT RETAIL CENTER

3020 SACHEM COURT
WEST LAFAYETTE, IN 47906
© 2025 KP&J Architects & Engineers

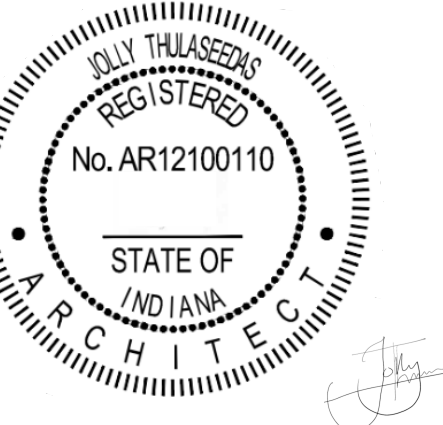[illegible]

THIS DRAWING IS AN INSTRUMENT OF SERVICE, IS AND SHALL REMAIN THE PROPERTY OF KP&J ARCHITECTS AND ENGINEERS LLC AND SHALL NOT BE REPRODUCED, PUBLISHED OR USED IN ANY WAY WITHOUT THE PERMISSION OF KP&J ARCHITECTS AND ENGINEERS.


Drawn / Designed By: HN/TR
Reviewed By: JT
Project Number: KPJ-25-0282

SHEET NAME:

TRASH ENCLOSURE DETAILS

SHEET NUMBER:

A-103

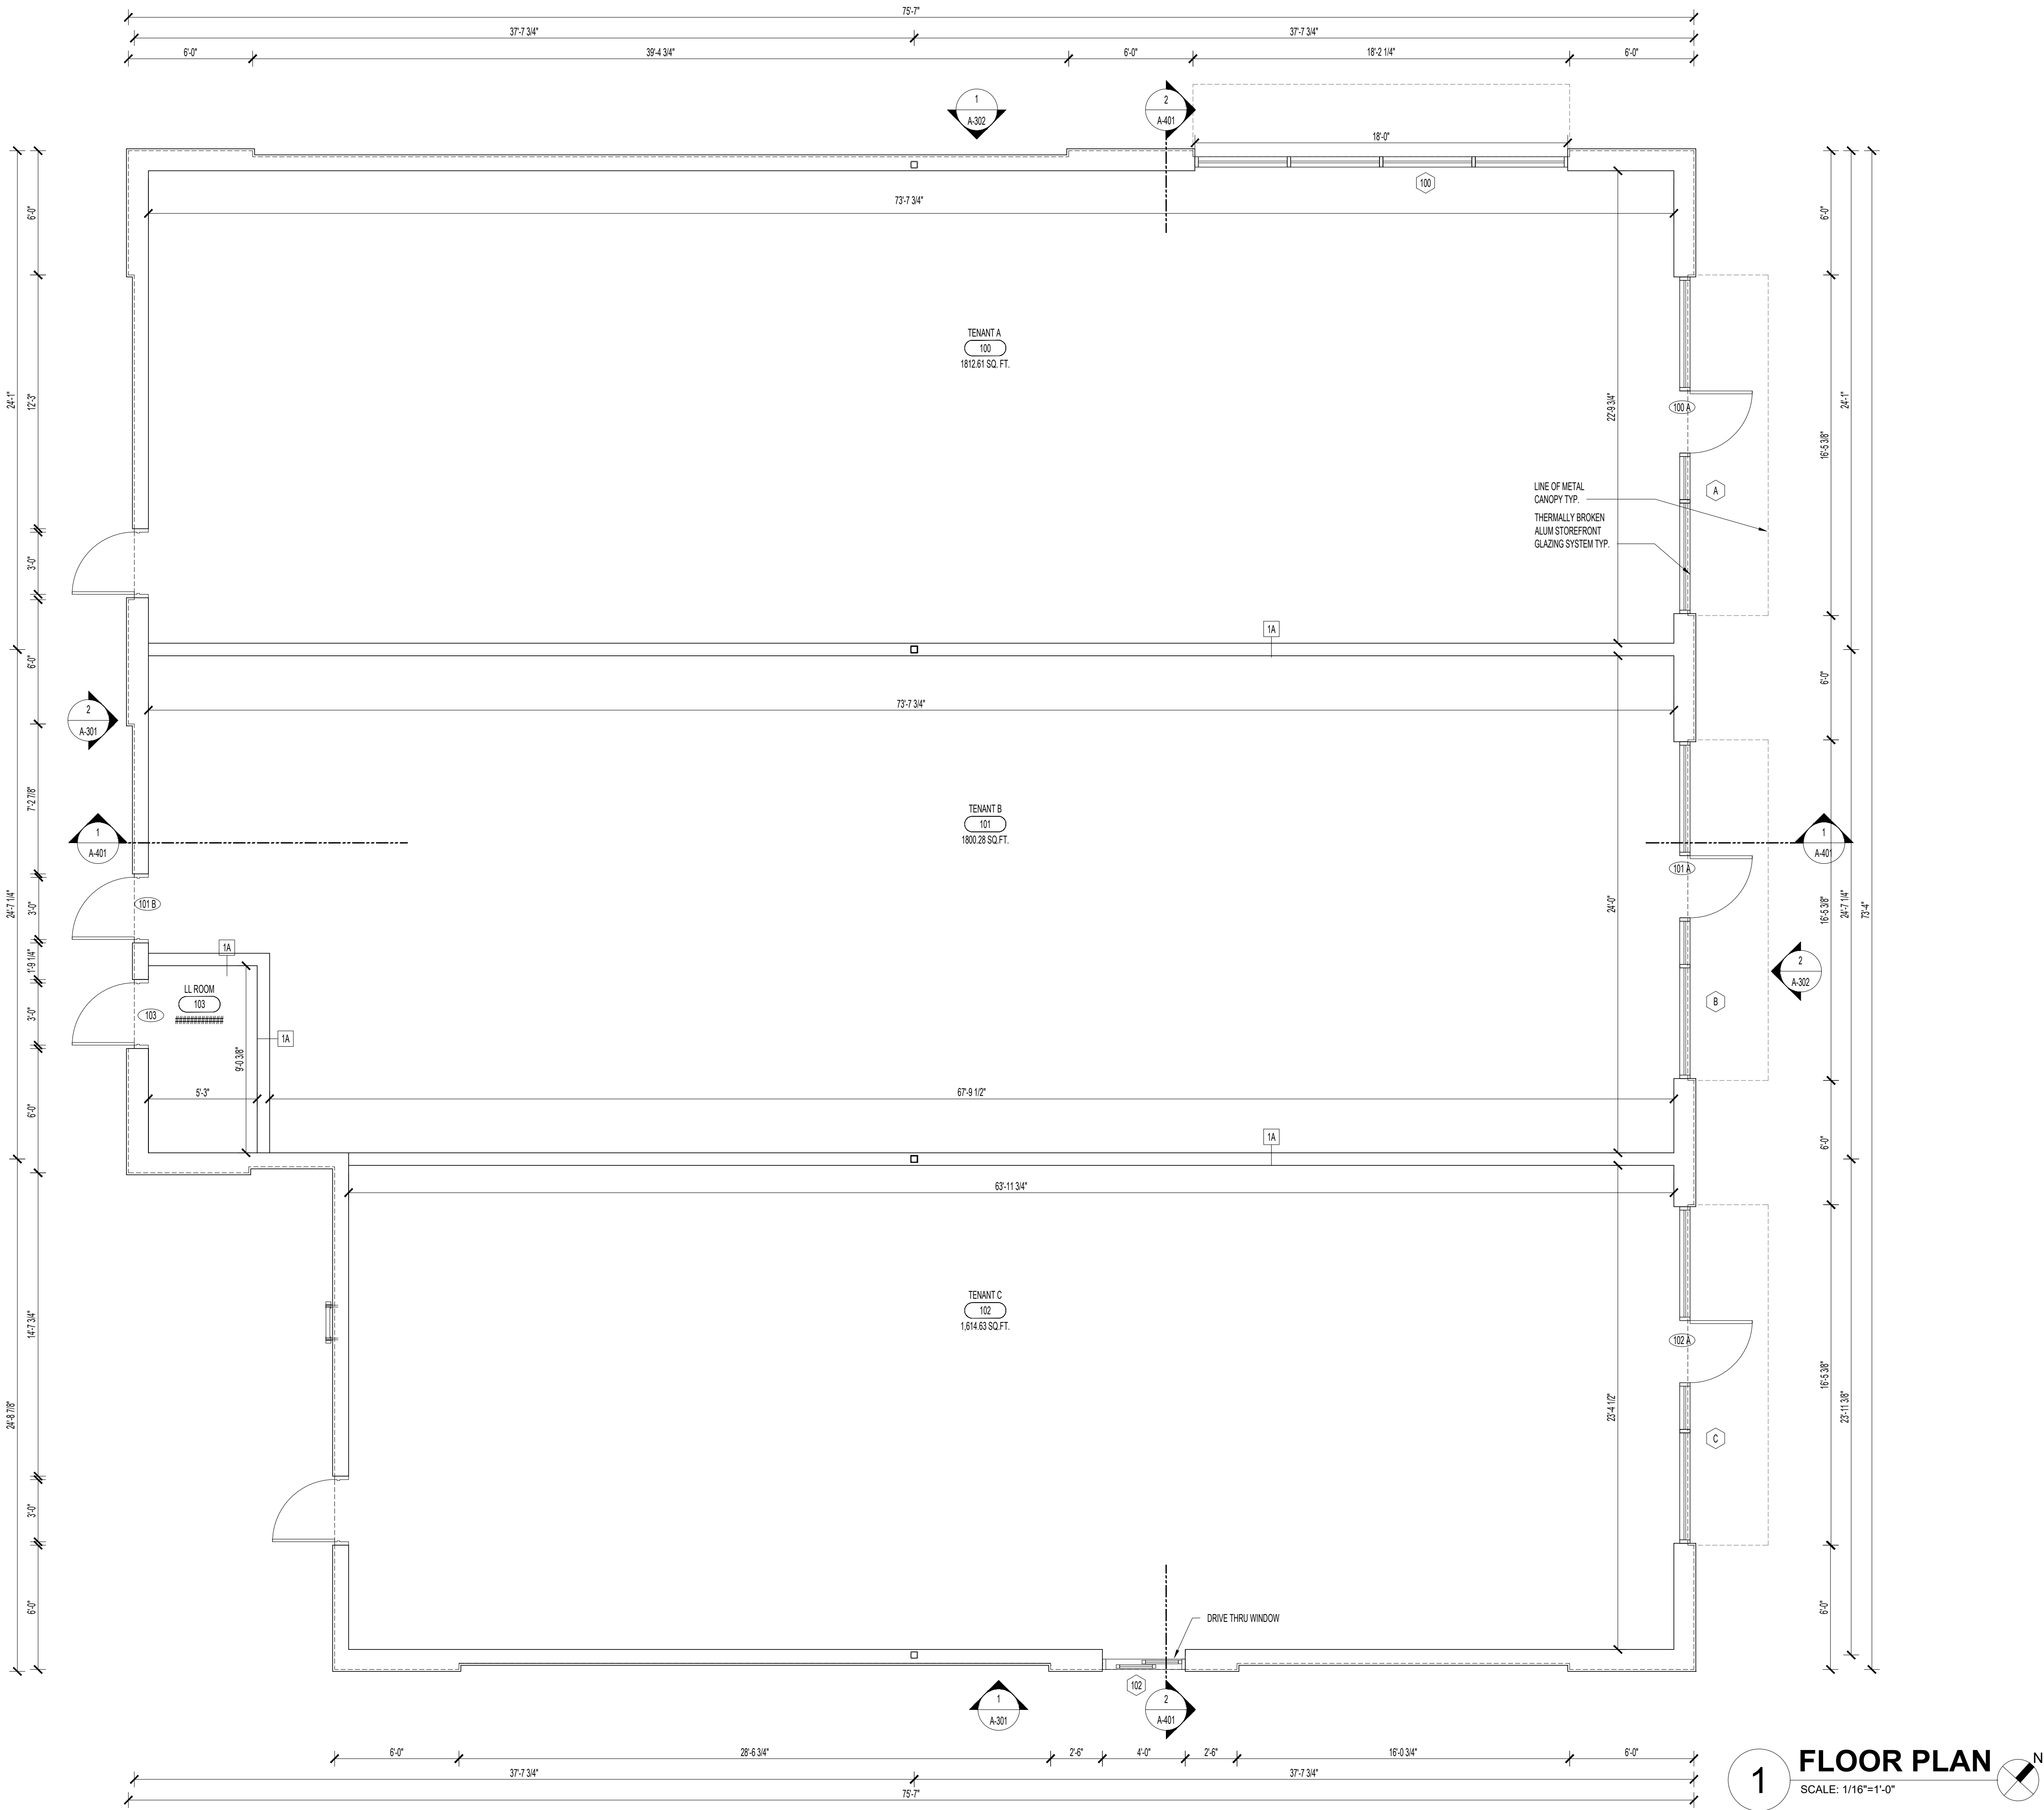

OFFICIAL SEAL

CLIENT

NAME : MIKE POHLUD, AMY POHLUD
PH : 248-227-7471 / 248-219-5042
EMAIL : pohlodmi@yahoo.com/
aemfamilyholdings@gmail.com




CONSULTANT

CONSULTANT

MULTI-TENANT RETAIL CENTER

3020 SACHEM COURT
WEST LAFAYETTE, IN 47906
© 2025 KP&J Architects & Engineers

REV	REV DESCRIPTION	DATE
-	ISSUED FOR REVIEW	04/27/26
1	REVISION 1	06/14/26

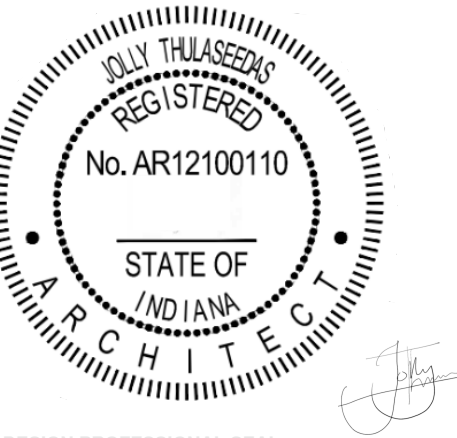

DESIGN PROFESSIONAL SEAL

THIS DRAWING IS AN INSTRUMENT OF SERVICE, IS AND SHALL REMAIN THE PROPERTY OF KP&J ARCHITECTS AND ENGINEERS LLC AND SHALL NOT BE REPRODUCED, PUBLISHED OR USED IN ANY WAY WITHOUT THE PERMISSION OF KP&J ARCHITECTS AND ENGINEERS.

Drawn / Designed By: HN/TR
Reviewed By: JT
Project Number: KP-J-25-0282

SHEET NAME:


FLOOR PLAN

SHEET NUMBER:

A-201



LS-201

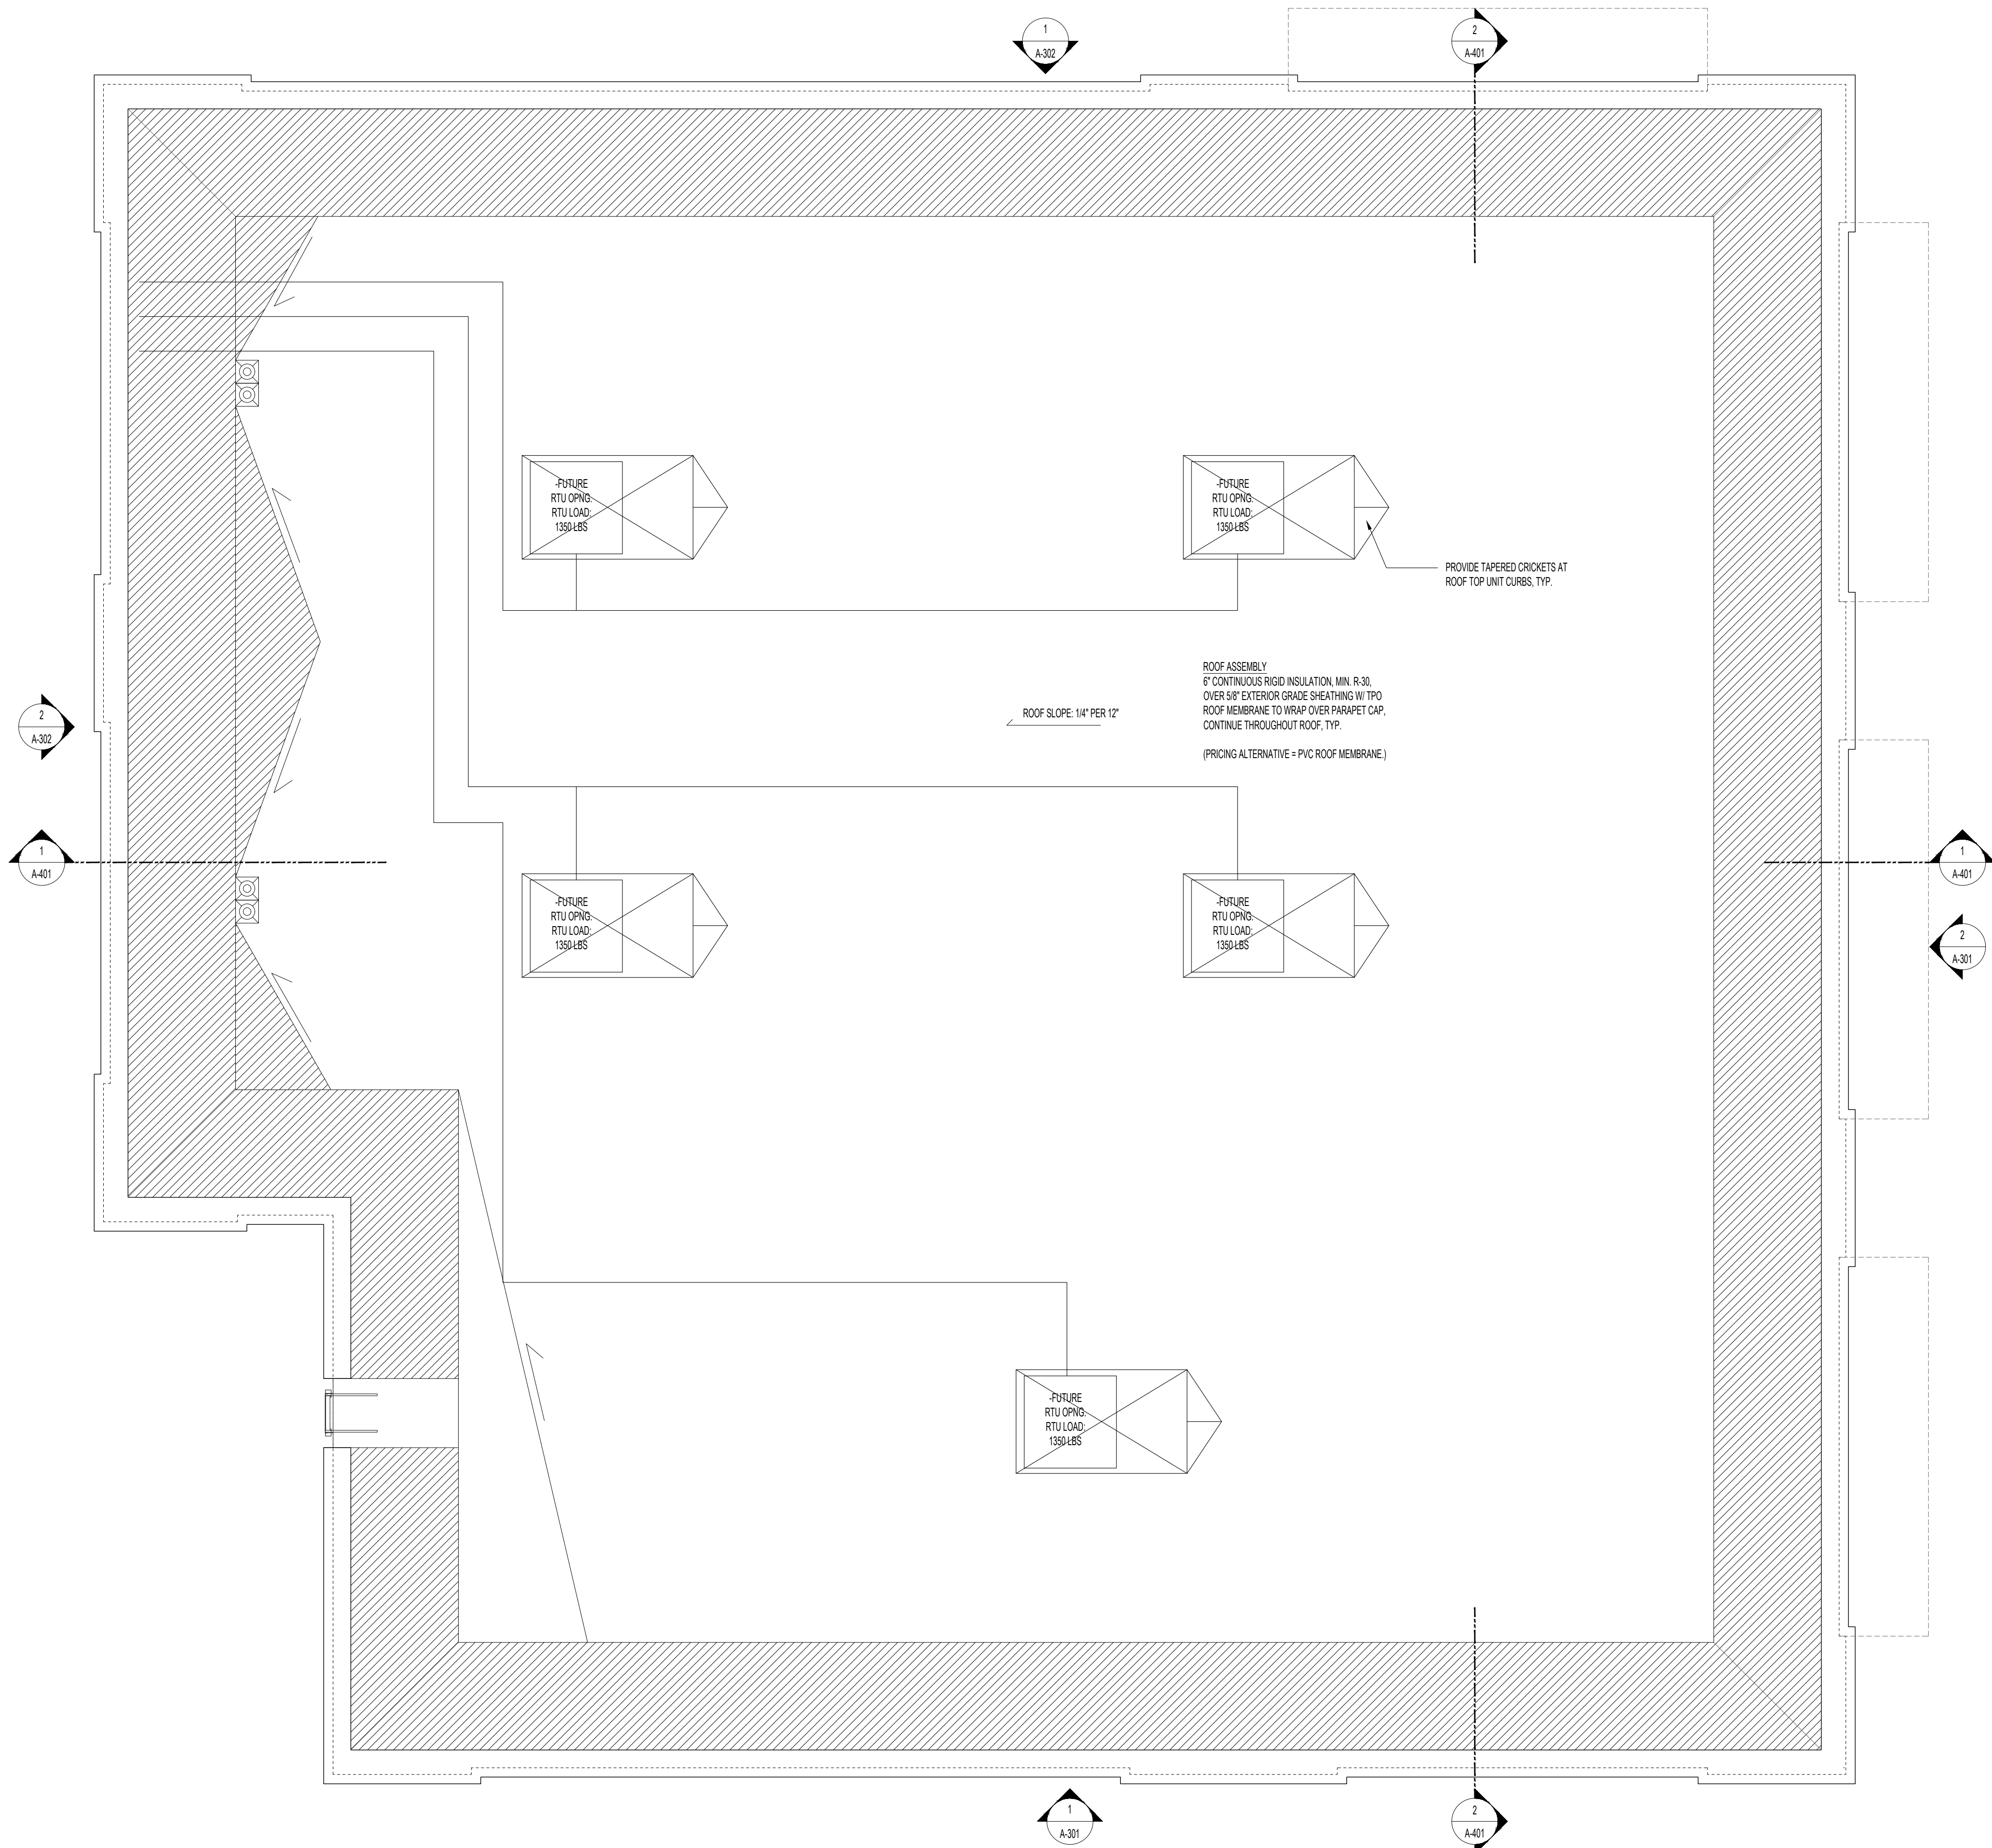

1 ROOF PLAN
SCALE: 1/16"=1'-0"

CLIENT
NAME : MIKE POHLUD, AMY POHLUD
PH : 248-227-7471 / 248-219-5042
EMAIL : pohlodmi@yahoo.com/
aemfamilyholdings@gmail.com

KP&J
ARCHITECTS
ENGINEERS
828 DAVIS ST. SUITE 300
EVANSTON, IL 60201
847-497-8159


CONSULTANT

CONSULTANT

MULTI-TENANT RETAIL CENTER

3020 SACHEM COURT
WEST LAFAYETTE, IN 47906
© 2025 KP&J Architects & Engineers

REV	REV DESCRIPTION	DATE
-	ISSUED FOR REVIEW	04/27/26
1	REVISION 1	06/14/26

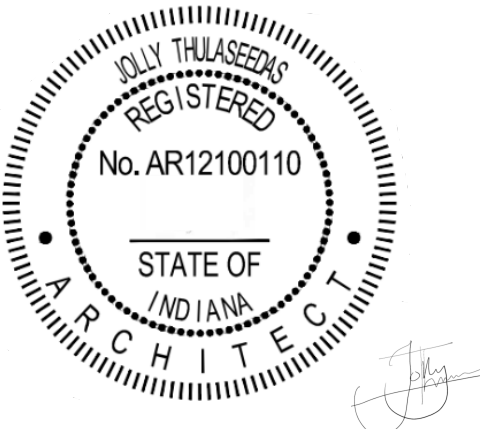

DESIGN PROFESSIONAL SEAL
THIS DRAWING IS AN INSTRUMENT OF SERVICE, IS AND SHALL REMAIN THE PROPERTY OF KP&J ARCHITECTS AND ENGINEERS LLC AND SHALL NOT BE REPRODUCED, PUBLISHED OR USED IN ANY WAY WITHOUT THE PERMISSION OF KP&J ARCHITECTS AND ENGINEERS.

Drawn / Designed By: HN/TR
Reviewed By: JT
Project Number: KPJ-25-0282

SHEET NAME:
ROOF PLAN

SHEET NUMBER:
A-202



7

SCALE: 1-1/2"=1'-0"



6

SCALE: 1-1/2"=1'-0"



5

SCALE: 1-1/2"=1'-0"



4

SCALE: 1-1/2"=1'-0"



3

SCALE: 1-1/2"=1'-0'



2


SCALE: 1-1/2"=1'-0"




1

SCALE: 1-1/2"=1'-0"

A-203

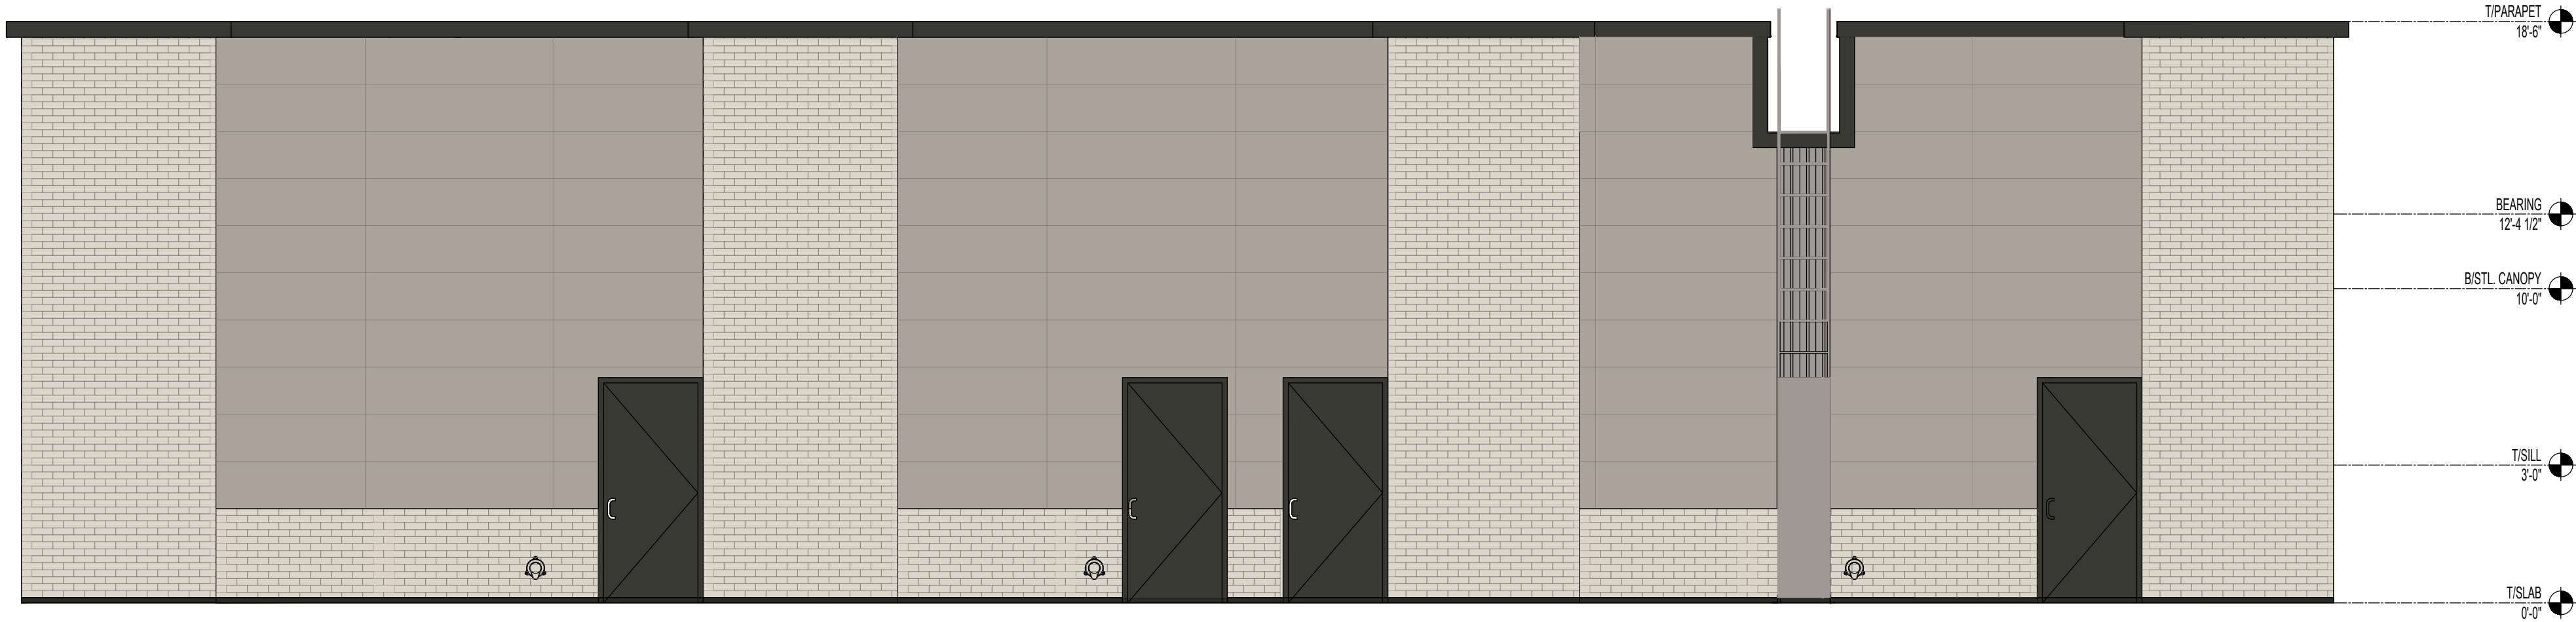

2 SOUTH ELEVATION
SCALE: 1/4"=1'-0"

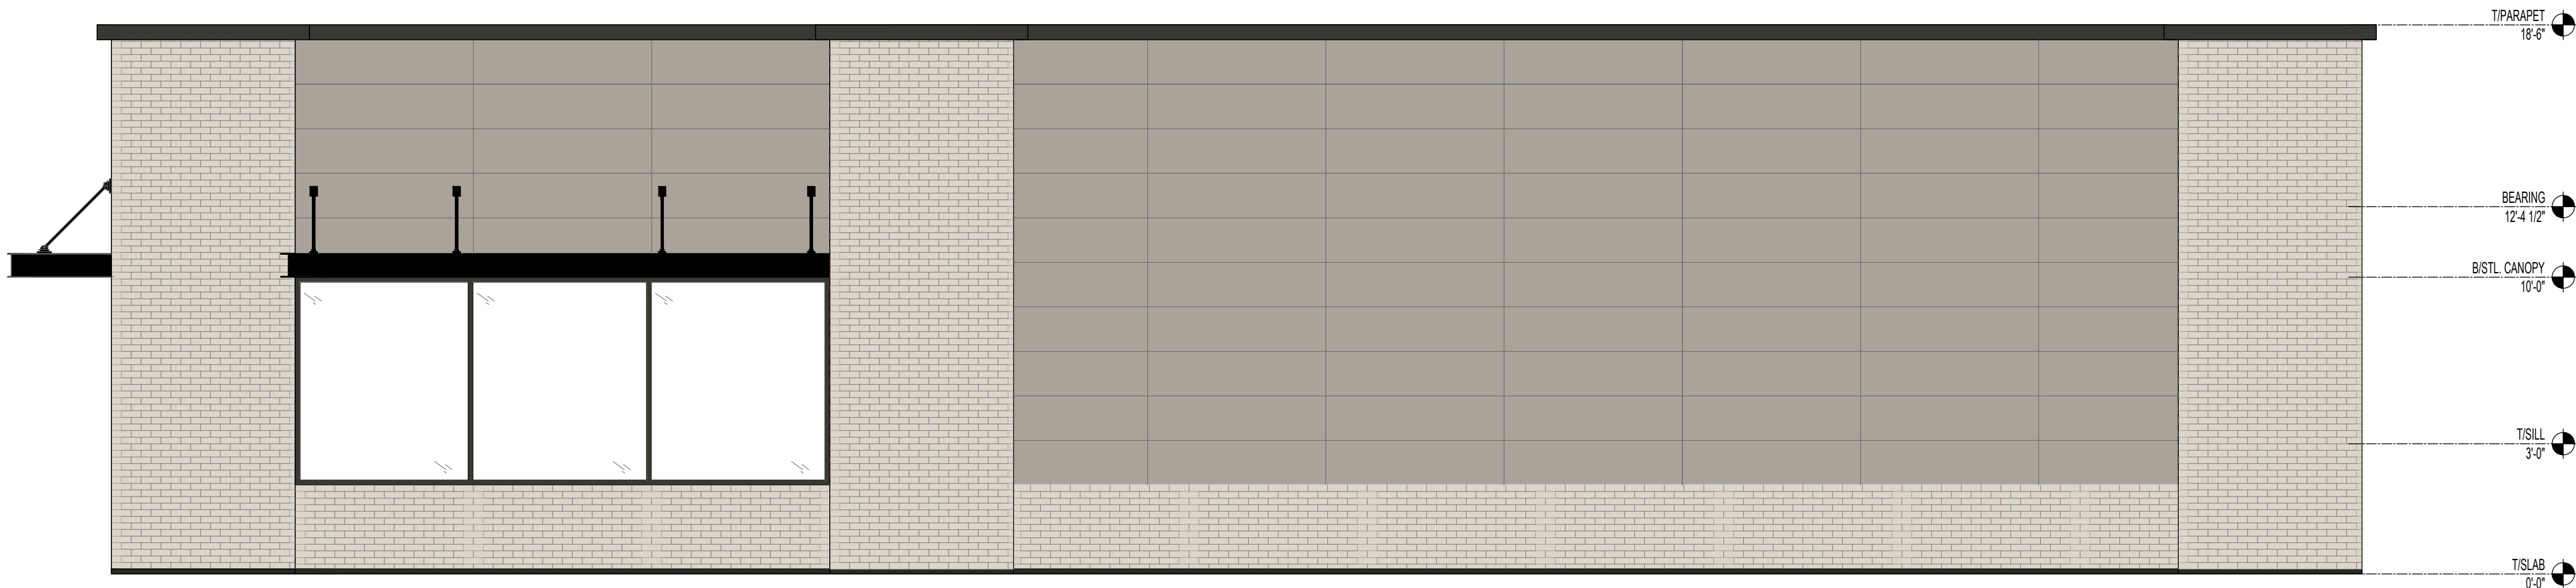

1 WEST ELEVATION
SCALE: 1/4"=1'-0"

OFFICIAL SEAL

CLIENT

NAME : MIKE POHLDO/ AMY POHLDO
PH : 248-227-7471 / 248-219-5042
EMAIL : pohlodmi@yahoo.com/
aemfamilyholdings@gmail.com




CONSULTANT

CONSULTANT

MULTI-TENANT
RETAIL
CENTER

3020 SACHEM COURT
WEST LAFAYETTE, IN 47906
© 2025 KP&J Architects & Engineers

REV	REV DESCRIPTION	DATE
•	ISSUED FOR REVIEW	04/27/26
1	REVISION 1	06/14/26

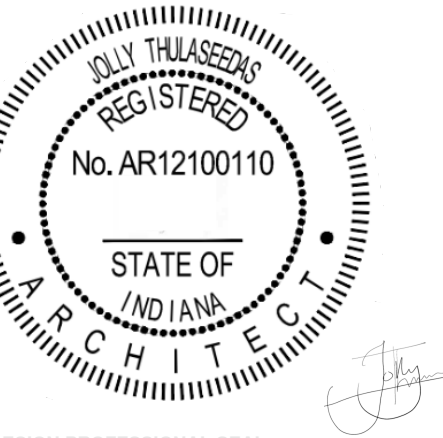

DESIGN PROFESSIONAL SEAL

THIS DRAWING IS AN INSTRUMENT OF SERVICE, IS AND SHALL REMAIN THE PROPERTY OF KP&J ARCHITECTS AND ENGINEERS LLC AND SHALL NOT BE REPRODUCED, PUBLISHED OR USED IN ANY WAY WITHOUT THE PERMISSION OF KP&J ARCHITECTS AND ENGINEERS.


Drawn / Designed By: HN/TR
Reviewed By: JT
Project Number: KP-J-25-0282

SHEET NAME:


EXTERIOR
ELEVATION

SHEET NUMBER:

A-301

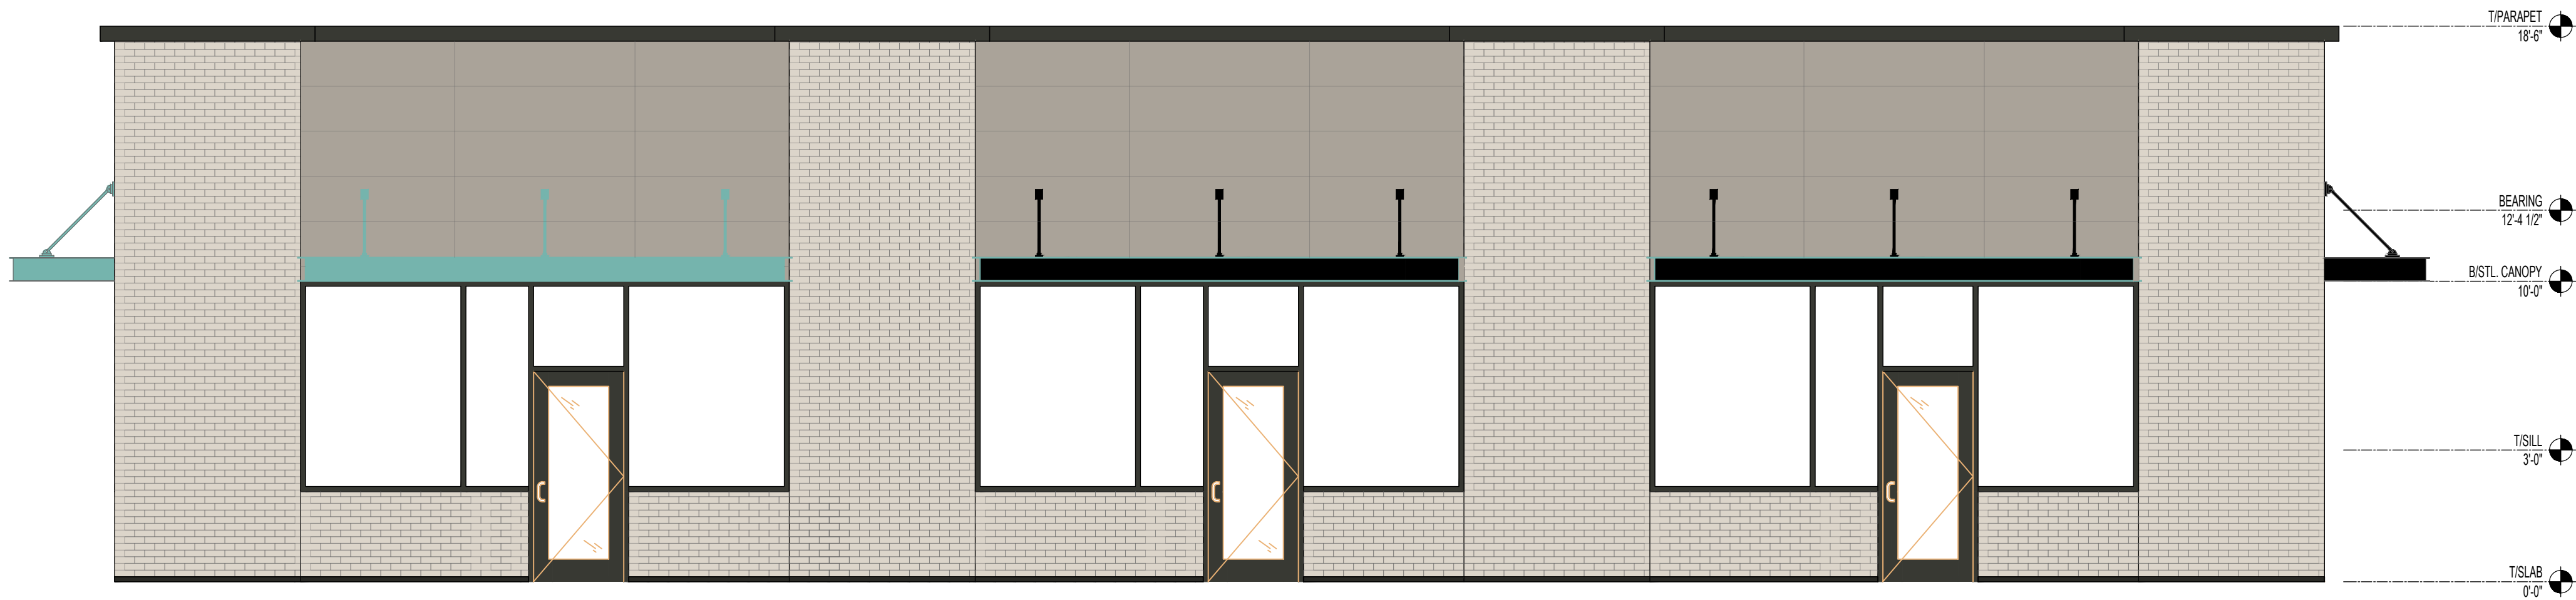

2 WEST ELEVATION
SCALE: 1/4"=1'-0"

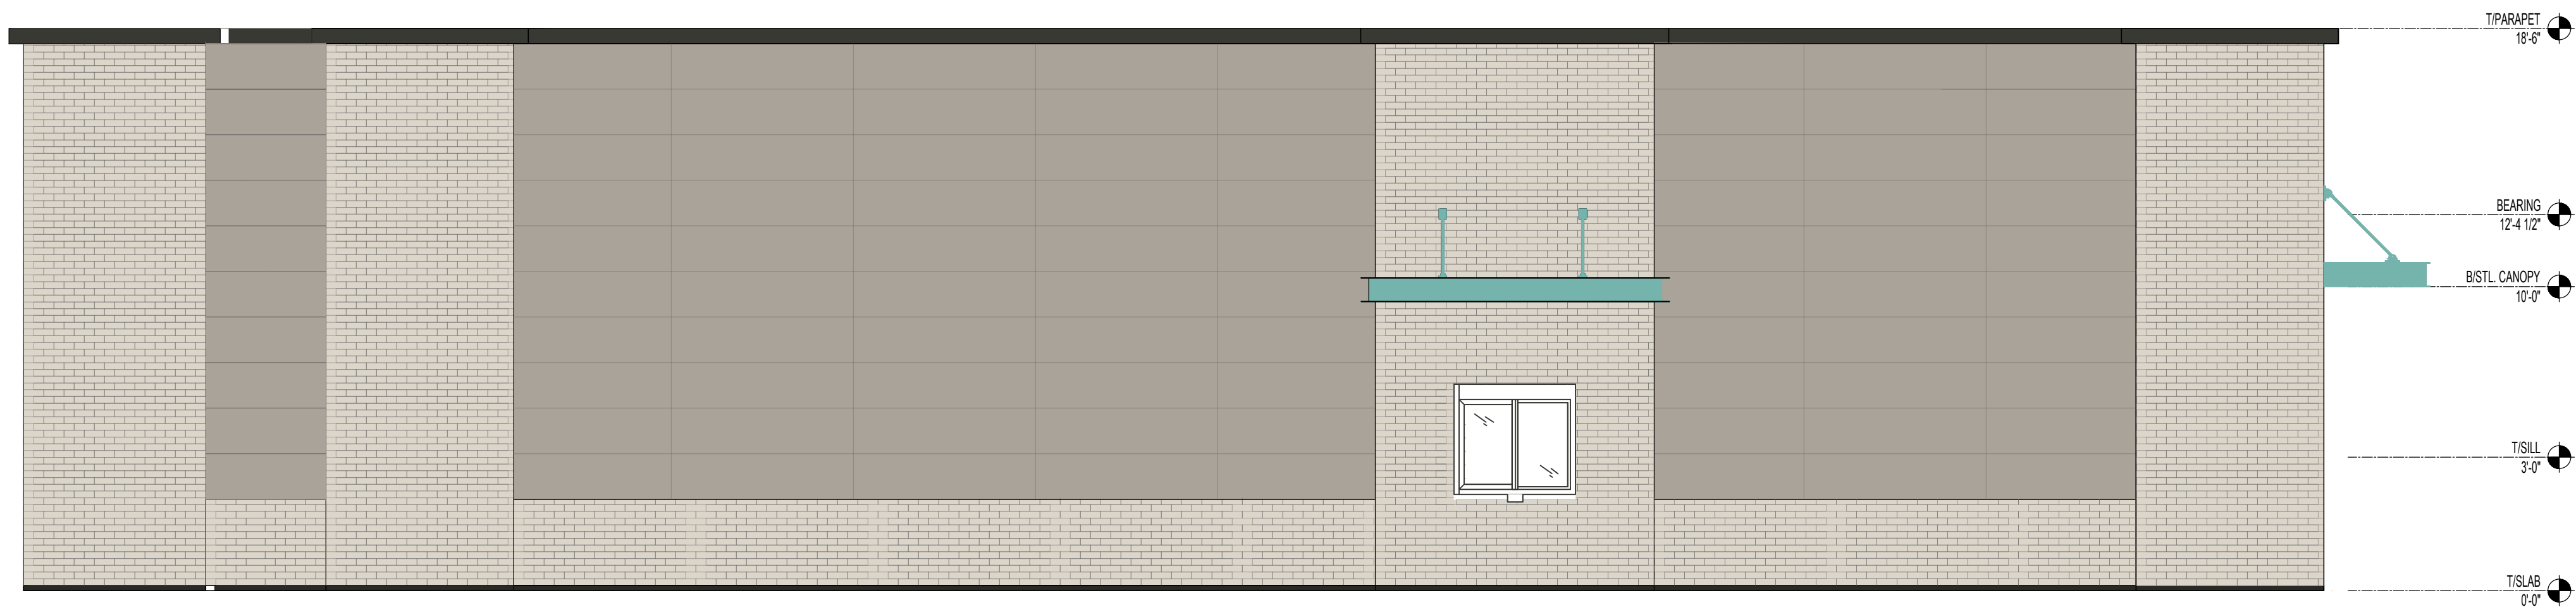

1 NORTH ELEVATION
SCALE: 1/4"=1'-0"

OFFICIAL SEAL

CLIENT
NAME : MIKE POHLUD / AMY POHLUD
PH : 248-227-7471 / 248-219-5042
EMAIL : pohlodmi@yahoo.com / aemfamilyholdings@gmail.com




CONSULTANT

CONSULTANT

MULTI-TENANT
RETAIL
CENTER

3020 SACHEM COURT
WEST LAFAYETTE, IN 47906
© 2025 KP&J Architects & Engineers

REV	REV DESCRIPTION	DATE
•	ISSUED FOR REVIEW	04/27/26
1	REVISION 1	06/14/26

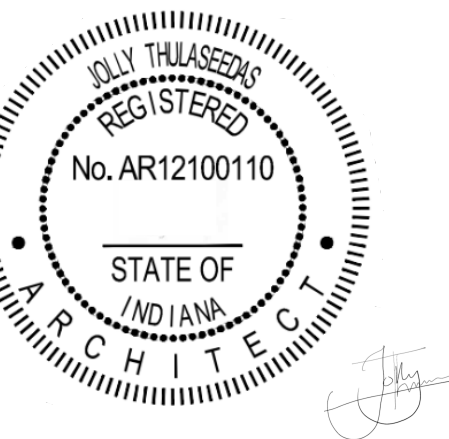


DESIGN PROFESSIONAL SEAL

THIS DRAWING IS AN INSTRUMENT OF SERVICE. IS AND SHALL REMAIN THE PROPERTY OF KP&J ARCHITECTS AND ENGINEERS LLC AND SHALL NOT BE REPRODUCED, PUBLISHED OR USED IN ANY WAY WITHOUT THE PERMISSION OF KP&J ARCHITECTS AND ENGINEERS.


Drawn / Designed By: HN/TR
Reviewed By: JT
Project Number: KPJ-25-0282

SHEET NAME:
EXTERIOR
ELEVATION

SHEET NUMBER:
A-302

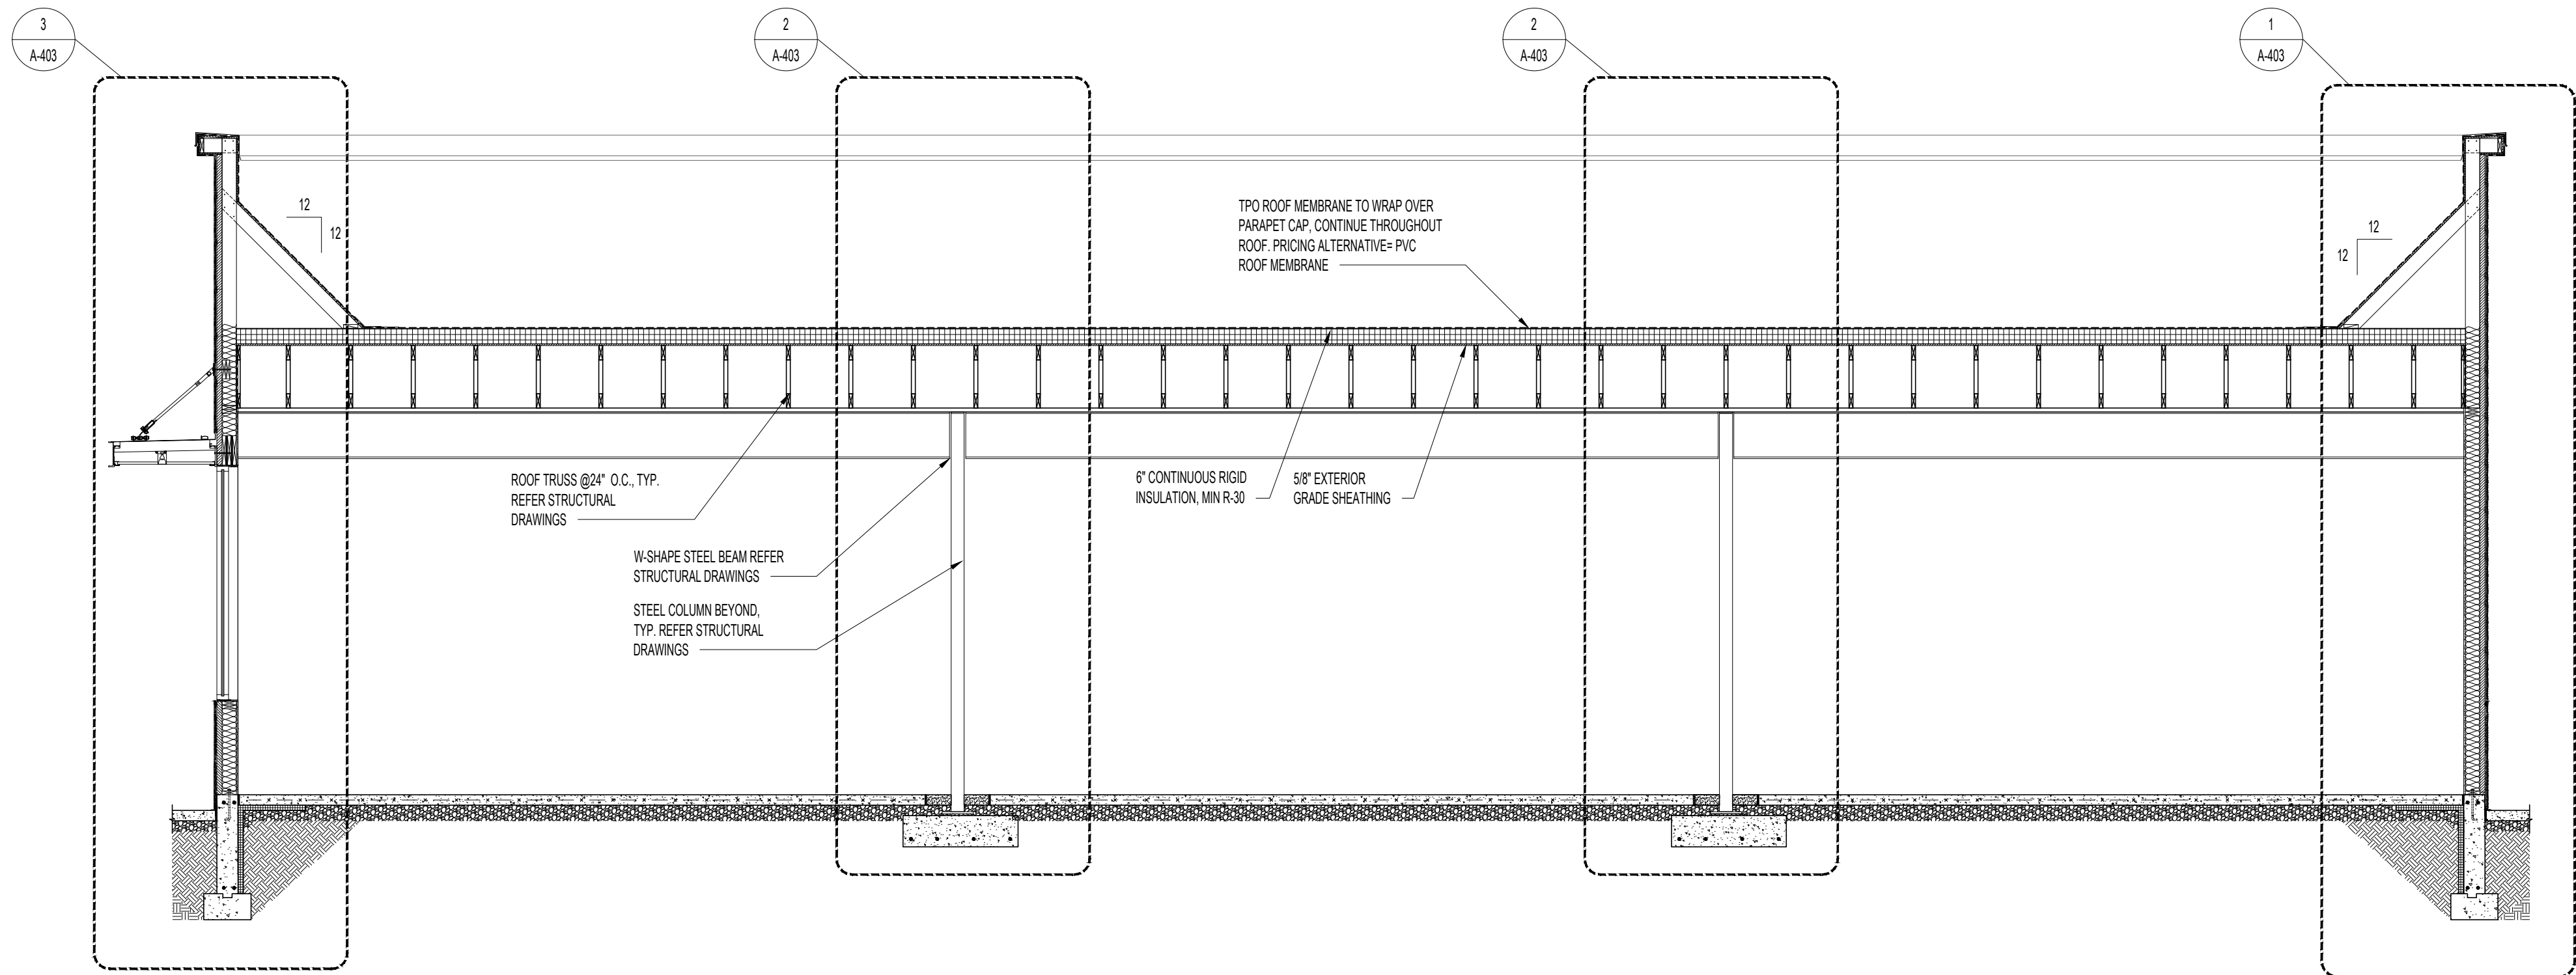

2 BUILDING SECTION
SCALE: 1/4"=1'-0"

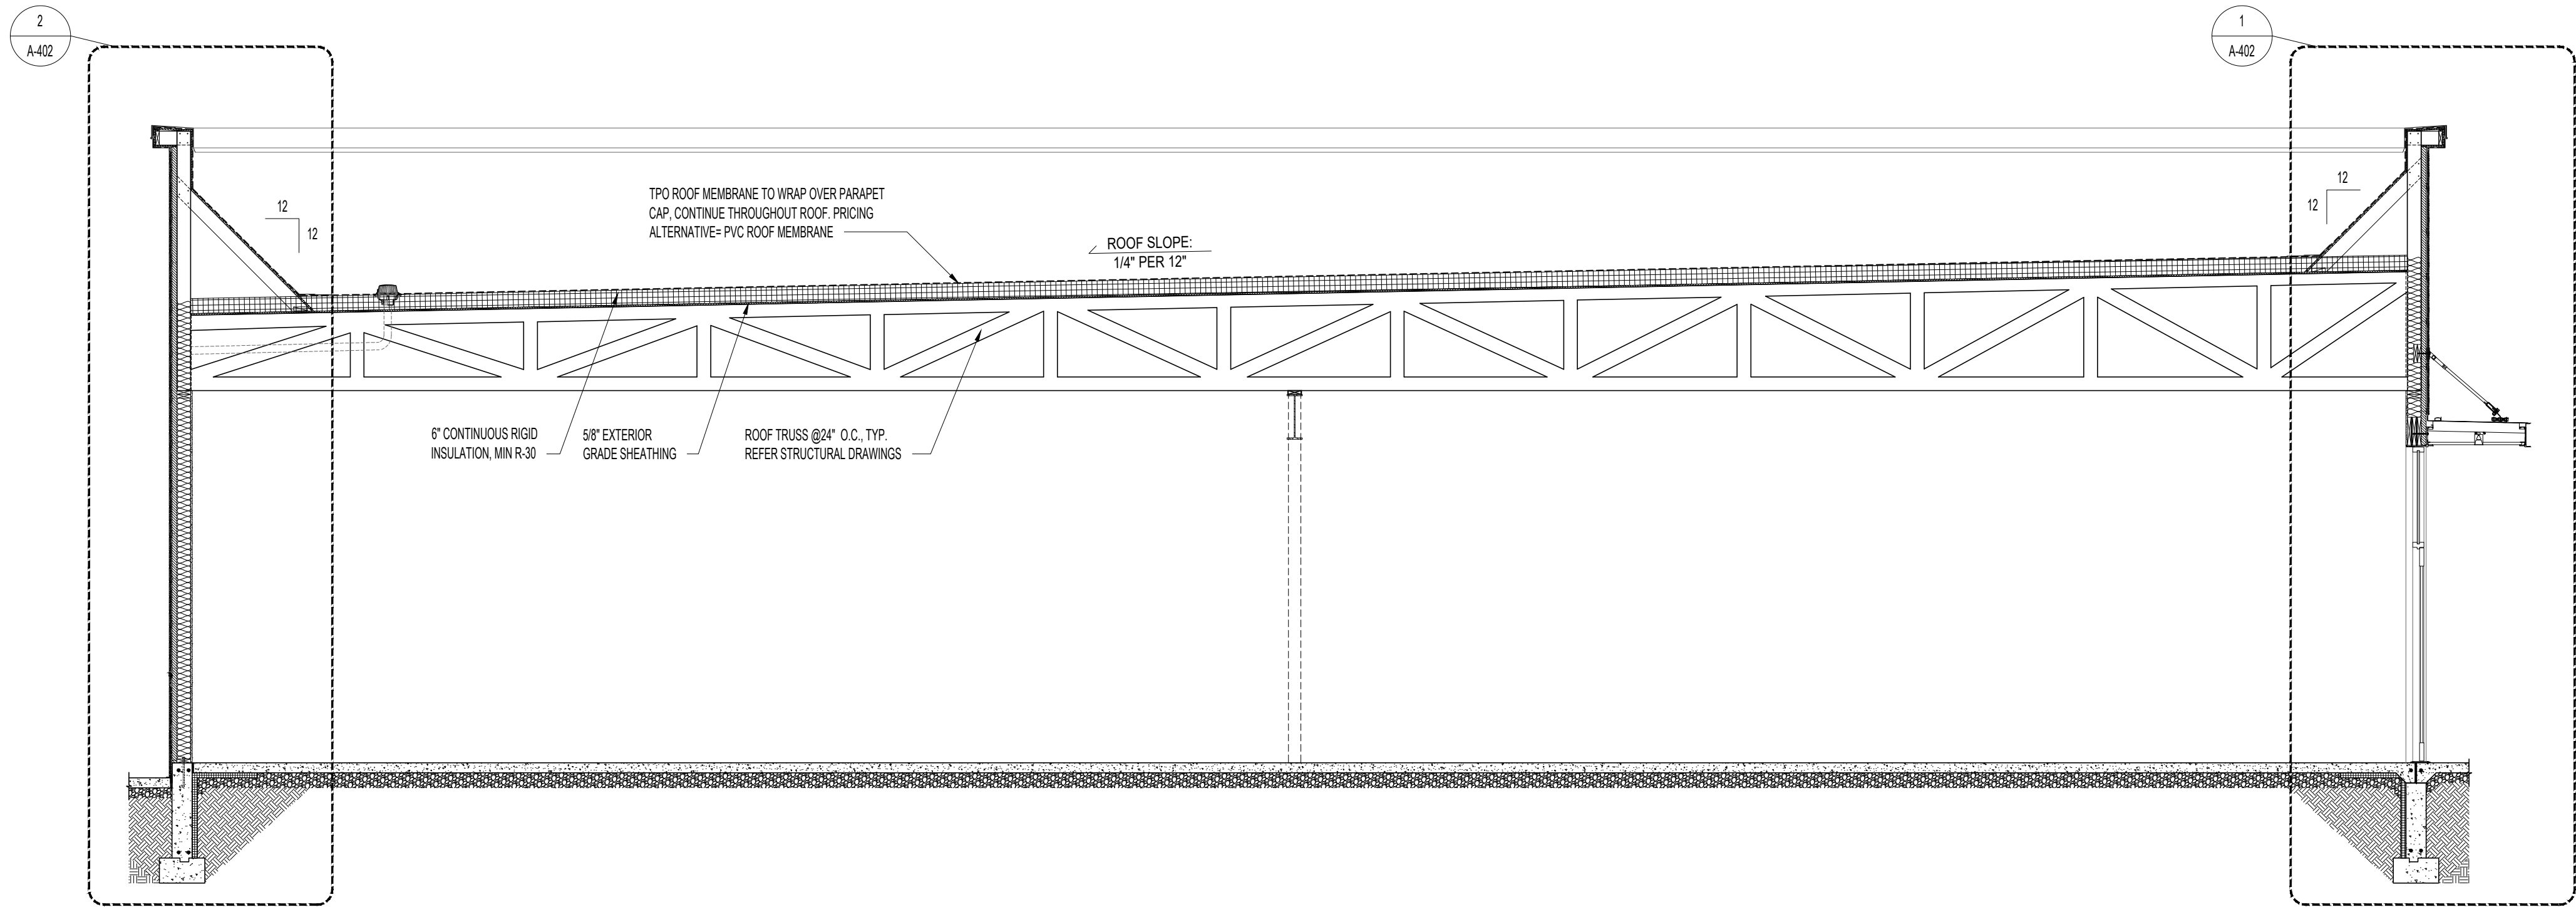

1 BUILDING SECTION
SCALE: 1/4"=1'-0"

OFFICIAL SEAL

CLIENT

NAME : MIKE POHLUD / AMY POHLUD
PH : 248-227-7471 / 248-219-5042
EMAIL : pohlodmi@yahoo.com / aemfamilyholdings@gmail.com




CONSULTANT

CONSULTANT

MULTI-TENANT RETAIL CENTER

3020 SACHEM COURT
WEST LAFAYETTE, IN 47906
© 2025 KP&J Architects & Engineers

REV	REV DESCRIPTION	DATE
-	ISSUED FOR REVIEW	04/27/26
1	REVISION 1	06/14/26

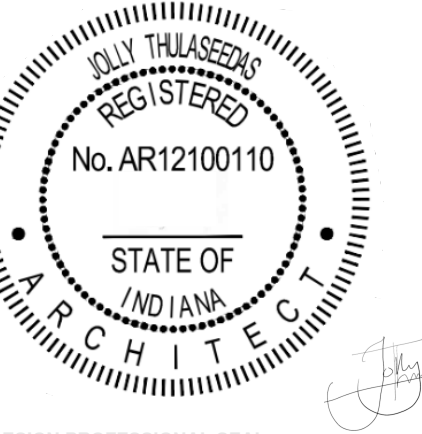


DESIGN PROFESSIONAL SEAL

THIS DRAWING IS AN INSTRUMENT OF SERVICE, IS AND SHALL REMAIN THE PROPERTY OF KP&J ARCHITECTS AND ENGINEERS LLC AND SHALL NOT BE REPRODUCED, PUBLISHED OR USED IN ANY WAY WITHOUT THE PERMISSION OF KP&J ARCHITECTS AND ENGINEERS.


Drawn / Designed By: HN/TR
Reviewed By: JT
Project Number: KP-J-25-0282

SHEET NAME:
**BUILDING
SECTIONS**

SHEET NUMBER:
A-401

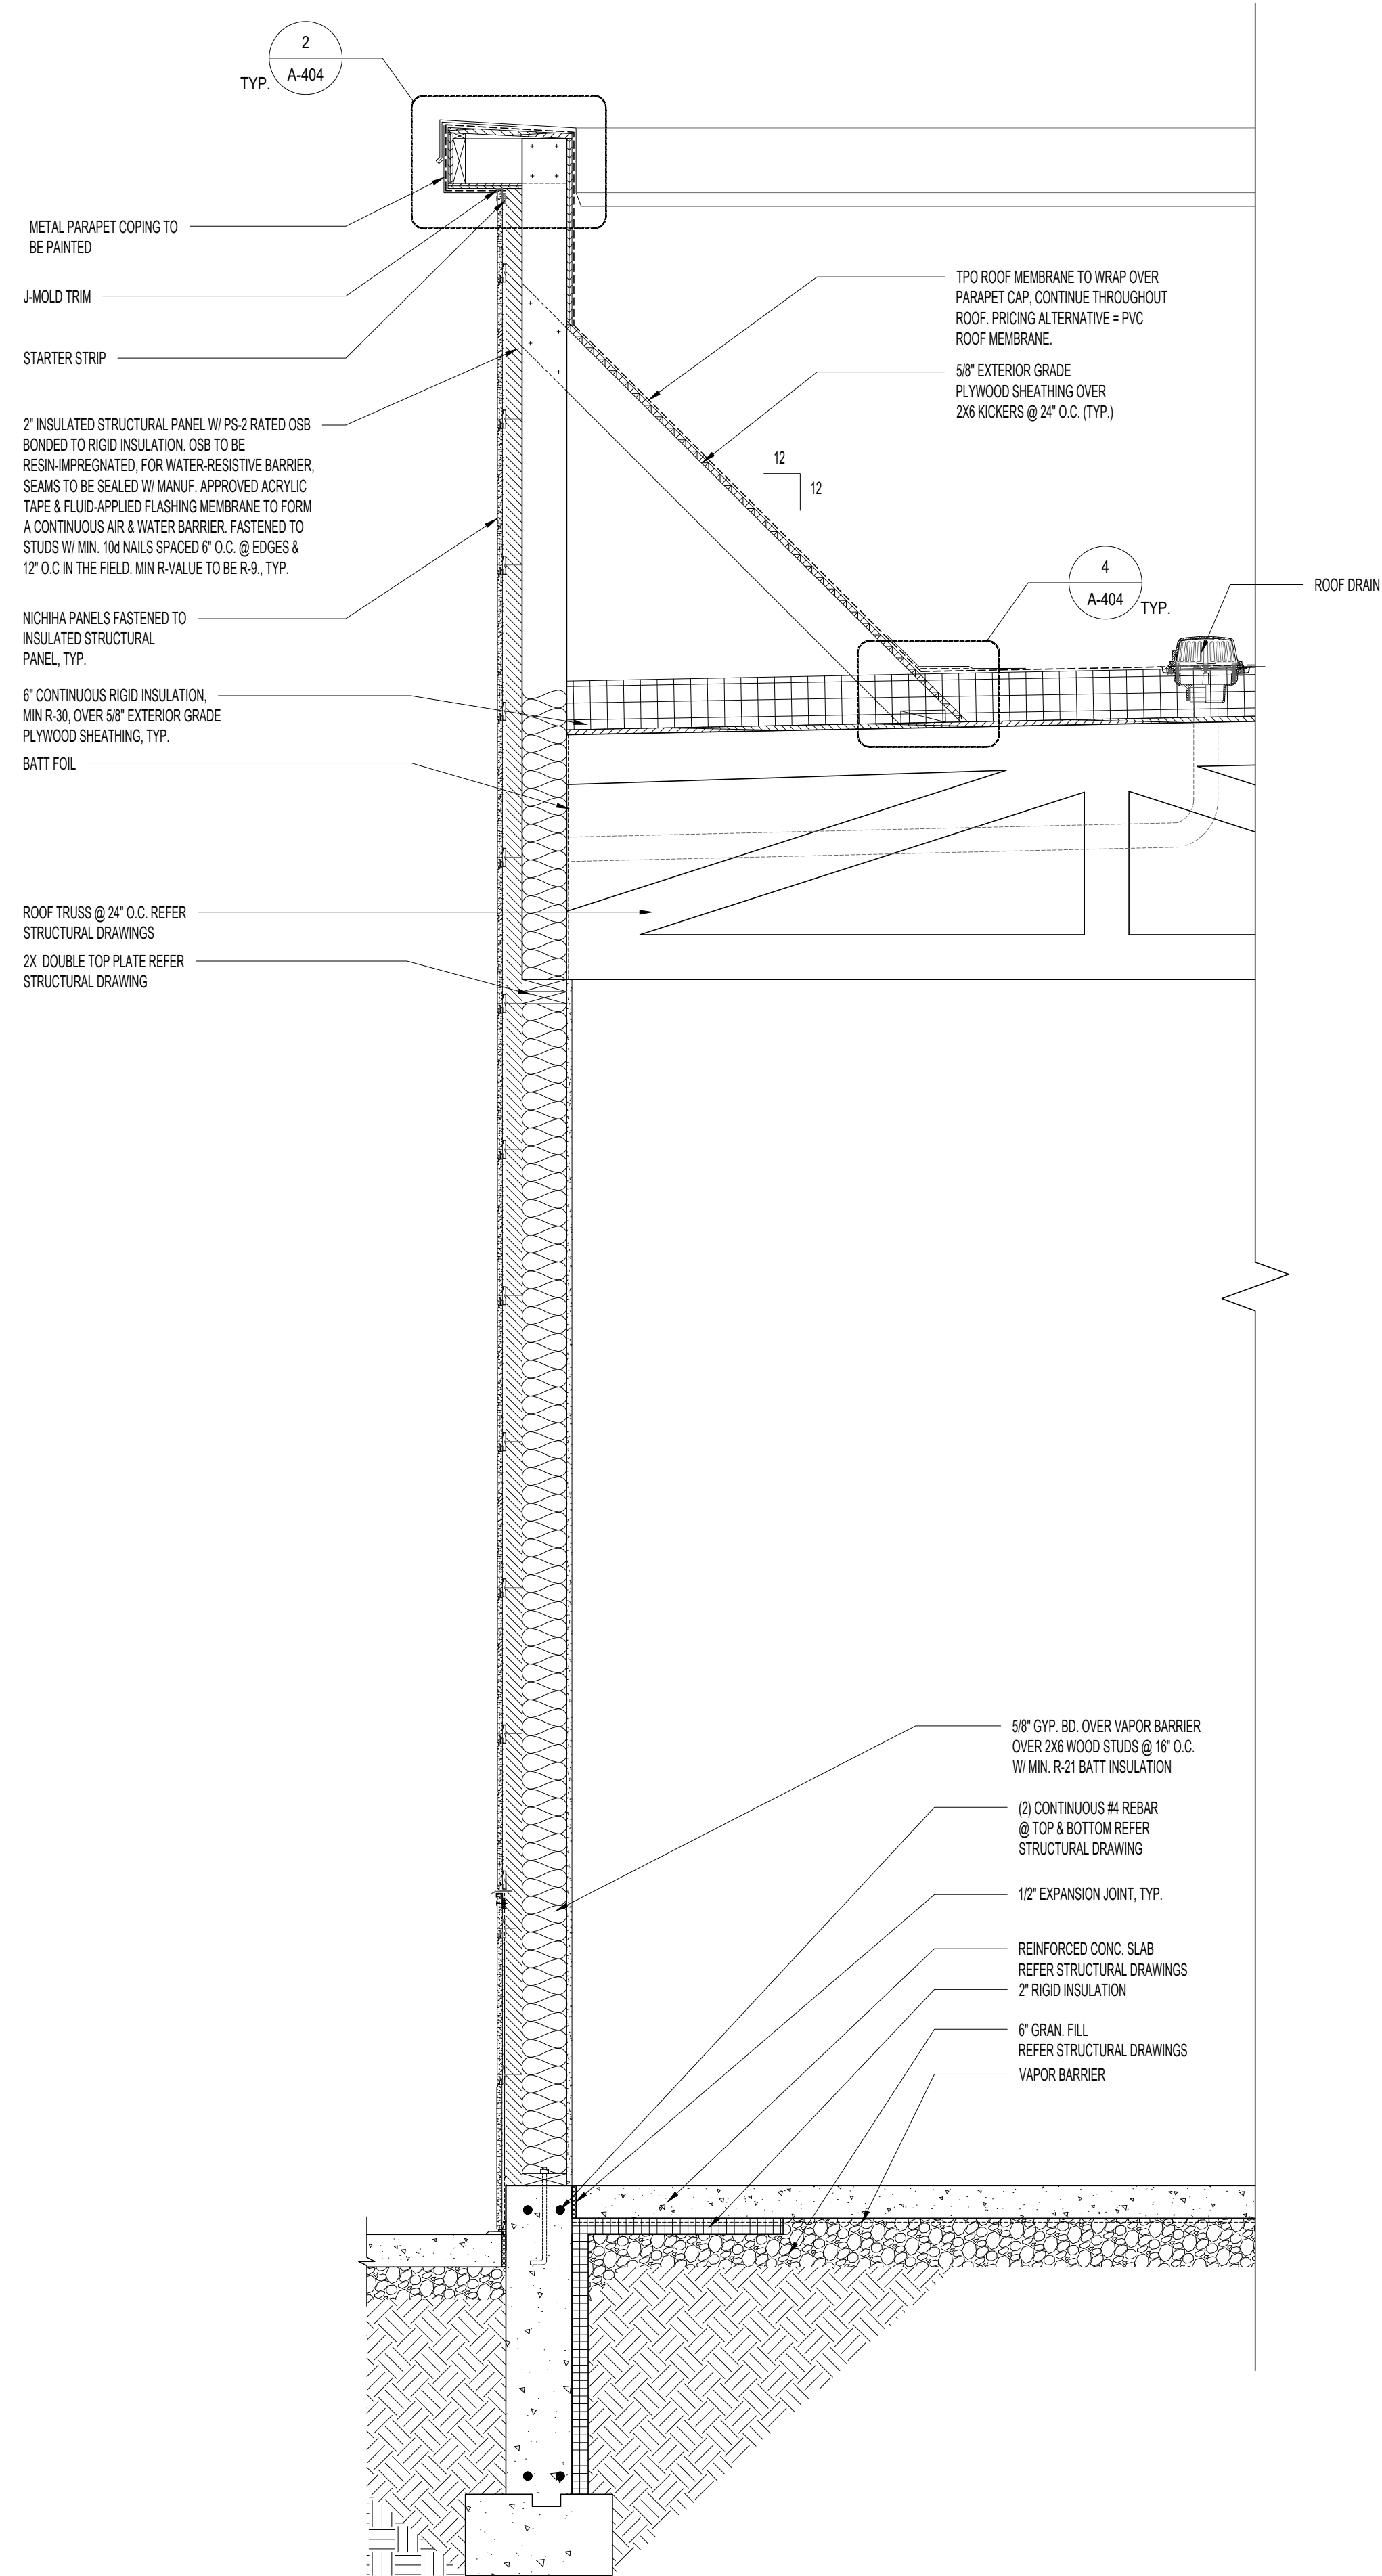

2 WALL SECTION
SCALE: 1/4"=1'-0"

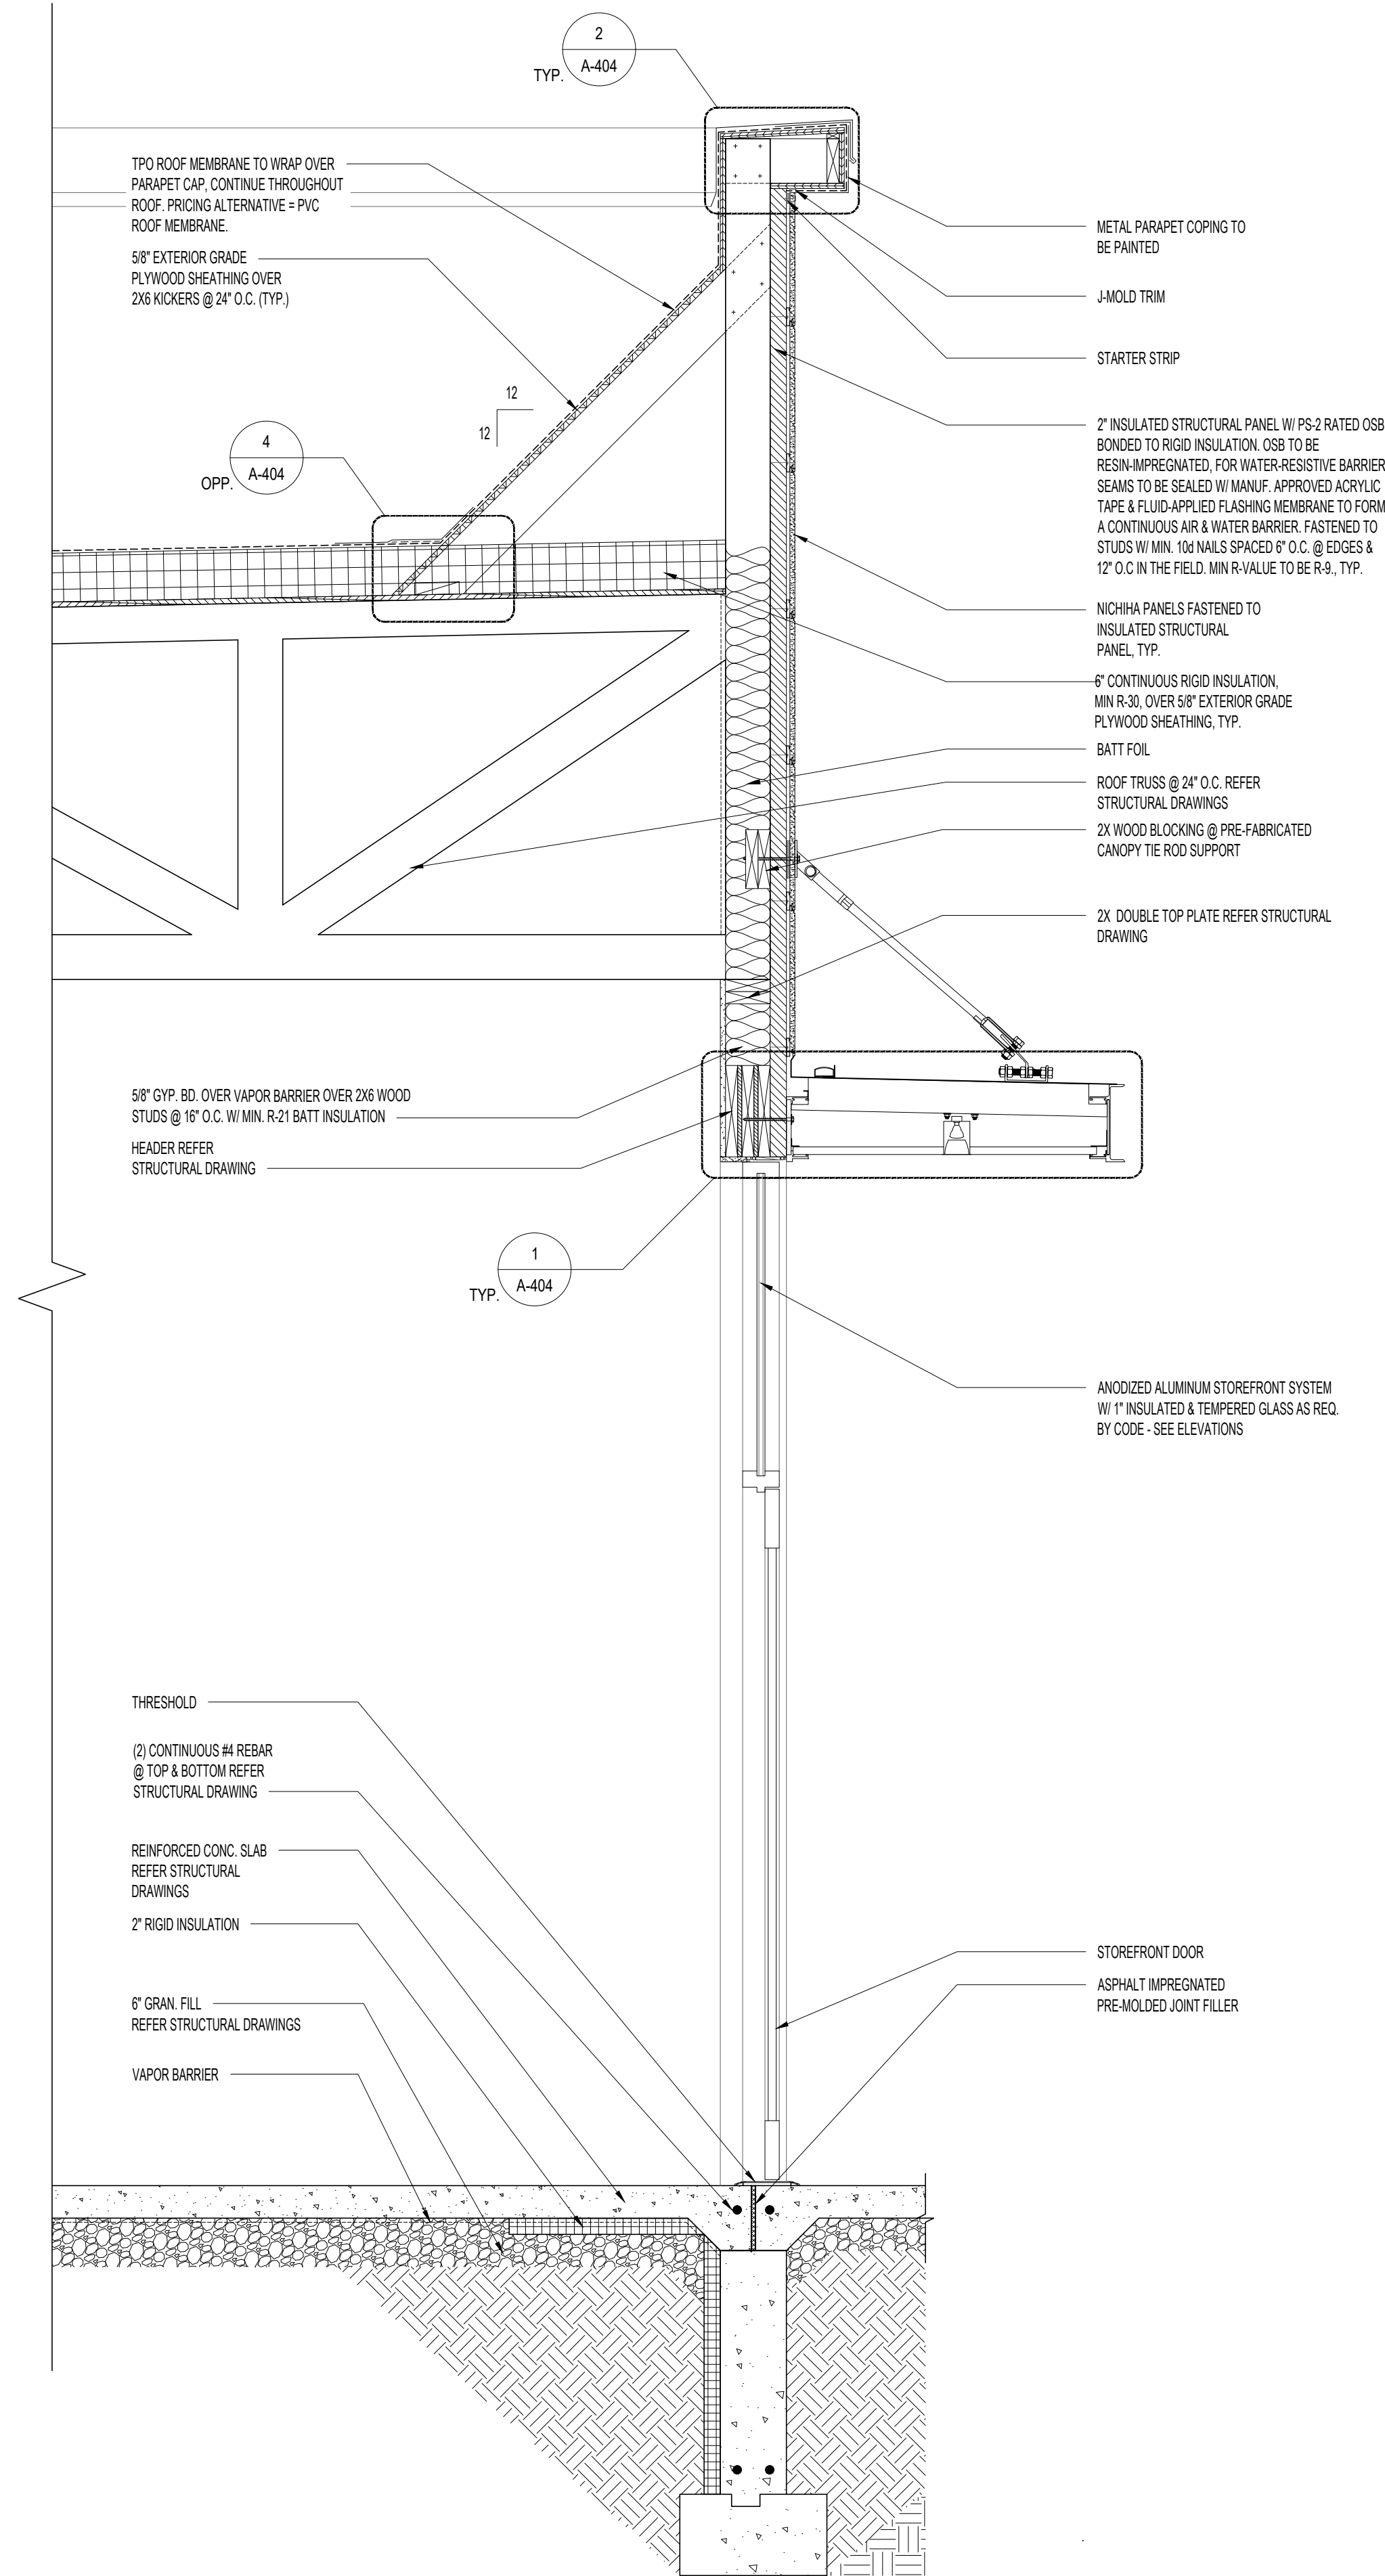

1 WALL SECTION
SCALE: 1/4"=1'-0"

OFFICIAL SEAL

CLIENT

NAME : MIKE POHLSD, AMY POHLSD
PH : 248-227-7471 / 248-219-5042
EMAIL : pohlodmi@yahoo.com/
aemfamilyholdings@gmail.com



828 DAVIS ST. SUITE 300
EVANSTON, IL 60201
847-497-8159


CONSULTANT

CONSULTANT

MULTI-TENANT RETAIL CENTER

3020 SACHEM COURT
WEST LAFAYETTE, IN 47906
© 2025 KP&J Architects & Engineers

REV	REV DESCRIPTION	DATE
-	ISSUED FOR REVIEW	04/27/26
1	REVISION 1	06/14/26

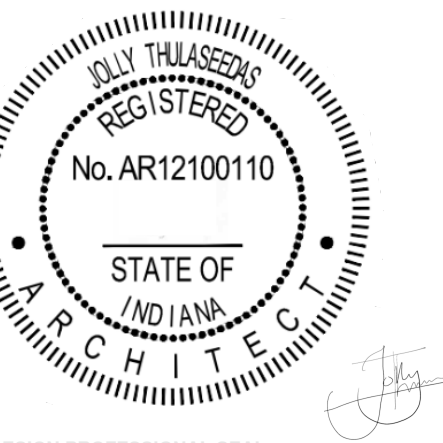

DESIGN PROFESSIONAL SEAL

THIS DRAWING IS AN INSTRUMENT OF SERVICE, IS AND SHALL REMAIN THE PROPERTY OF KP&J ARCHITECTS AND ENGINEERS LLC AND SHALL NOT BE REPRODUCED, PUBLISHED OR USED IN ANY WAY WITHOUT THE PERMISSION OF KP&J ARCHITECTS AND ENGINEERS.


Drawn / Designed By: HN/TR
Reviewed By: JT
Project Number: KPJ-25-0282

SHEET NAME:


WALL
SECTIONS

SHEET NUMBER:


A-402

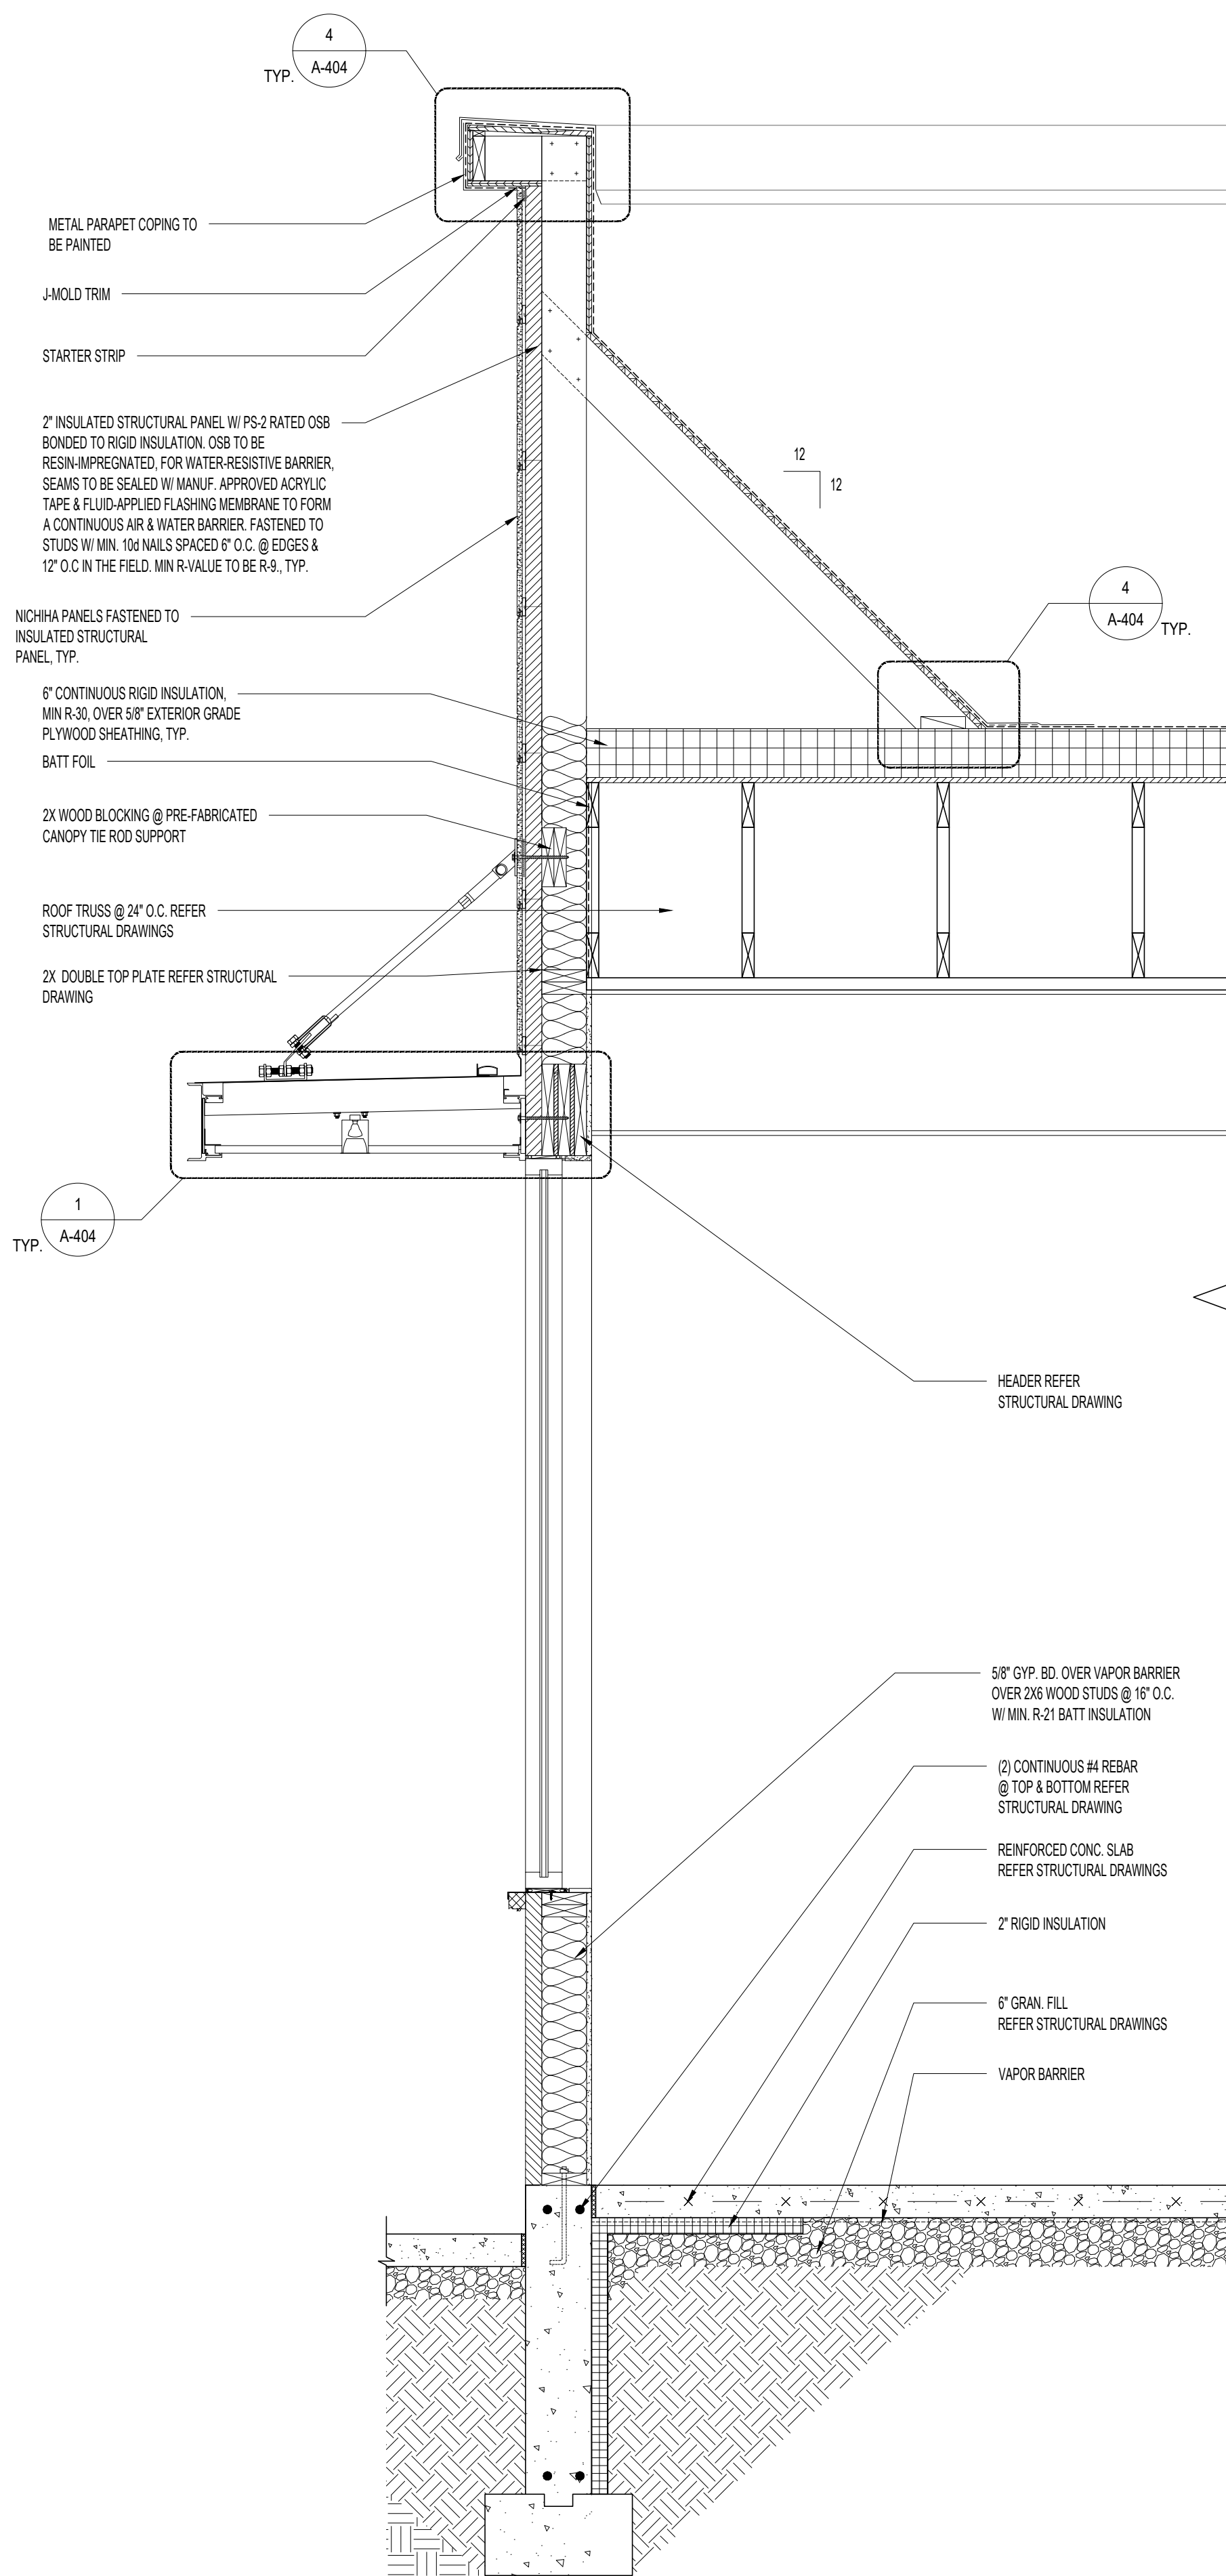

3 WALL SECTION
SCALE: 1/4"=1'-0"

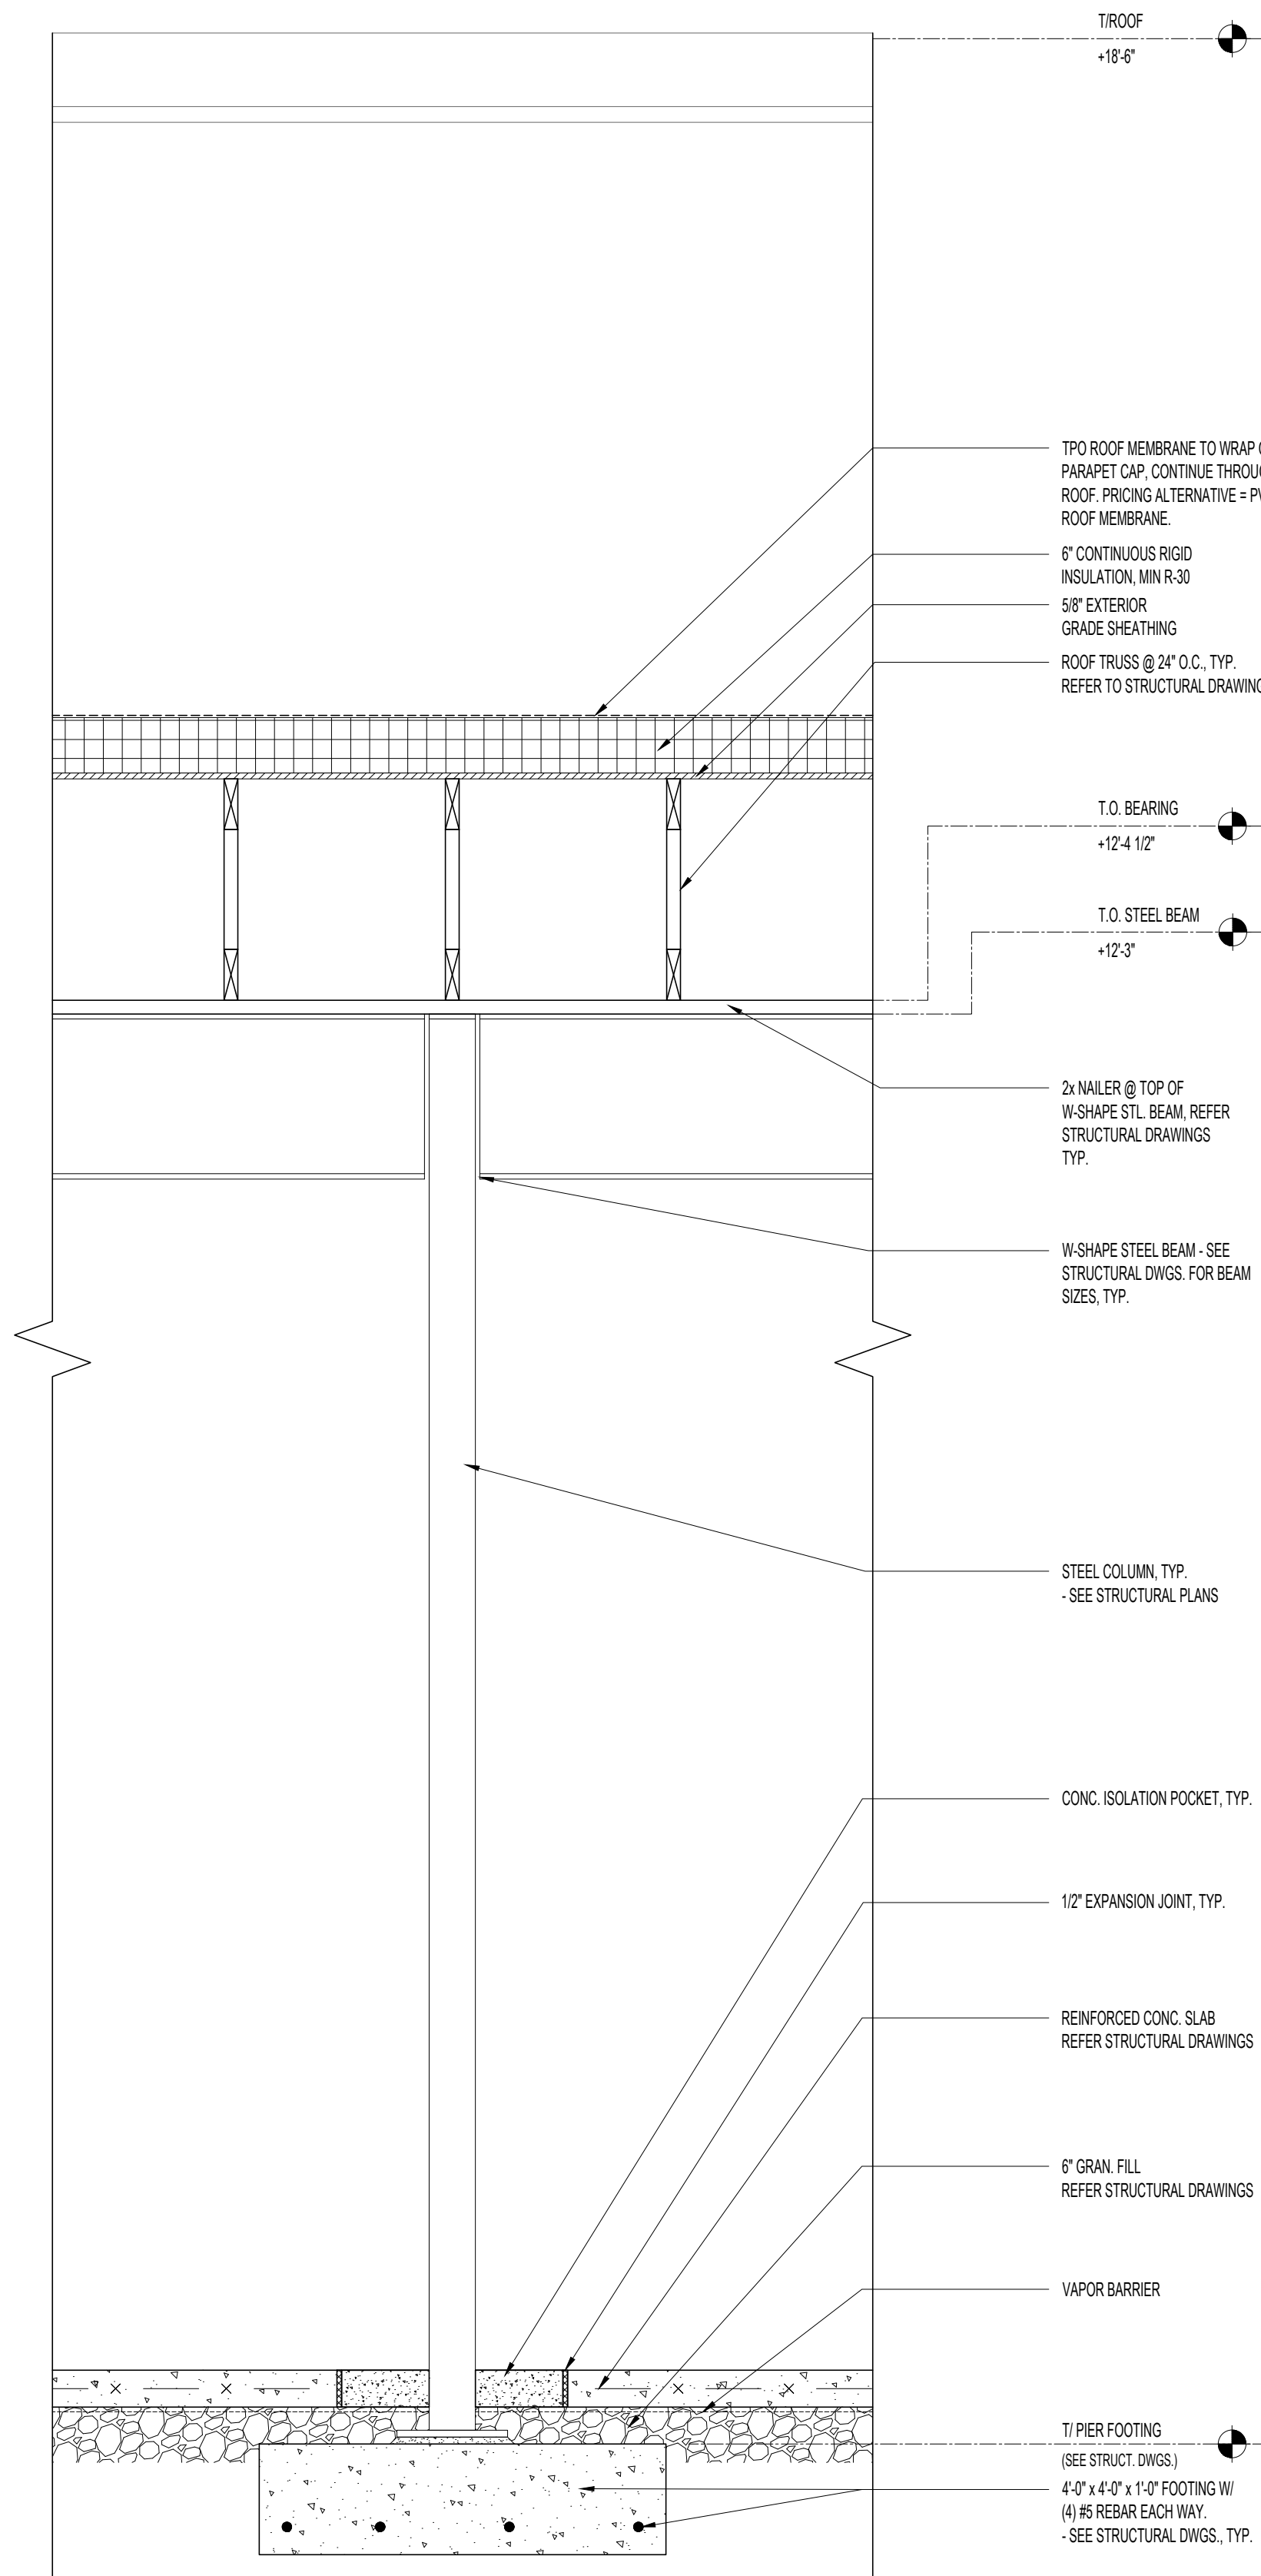

2 WALL SECTION
SCALE: 1/4"=1'-0"

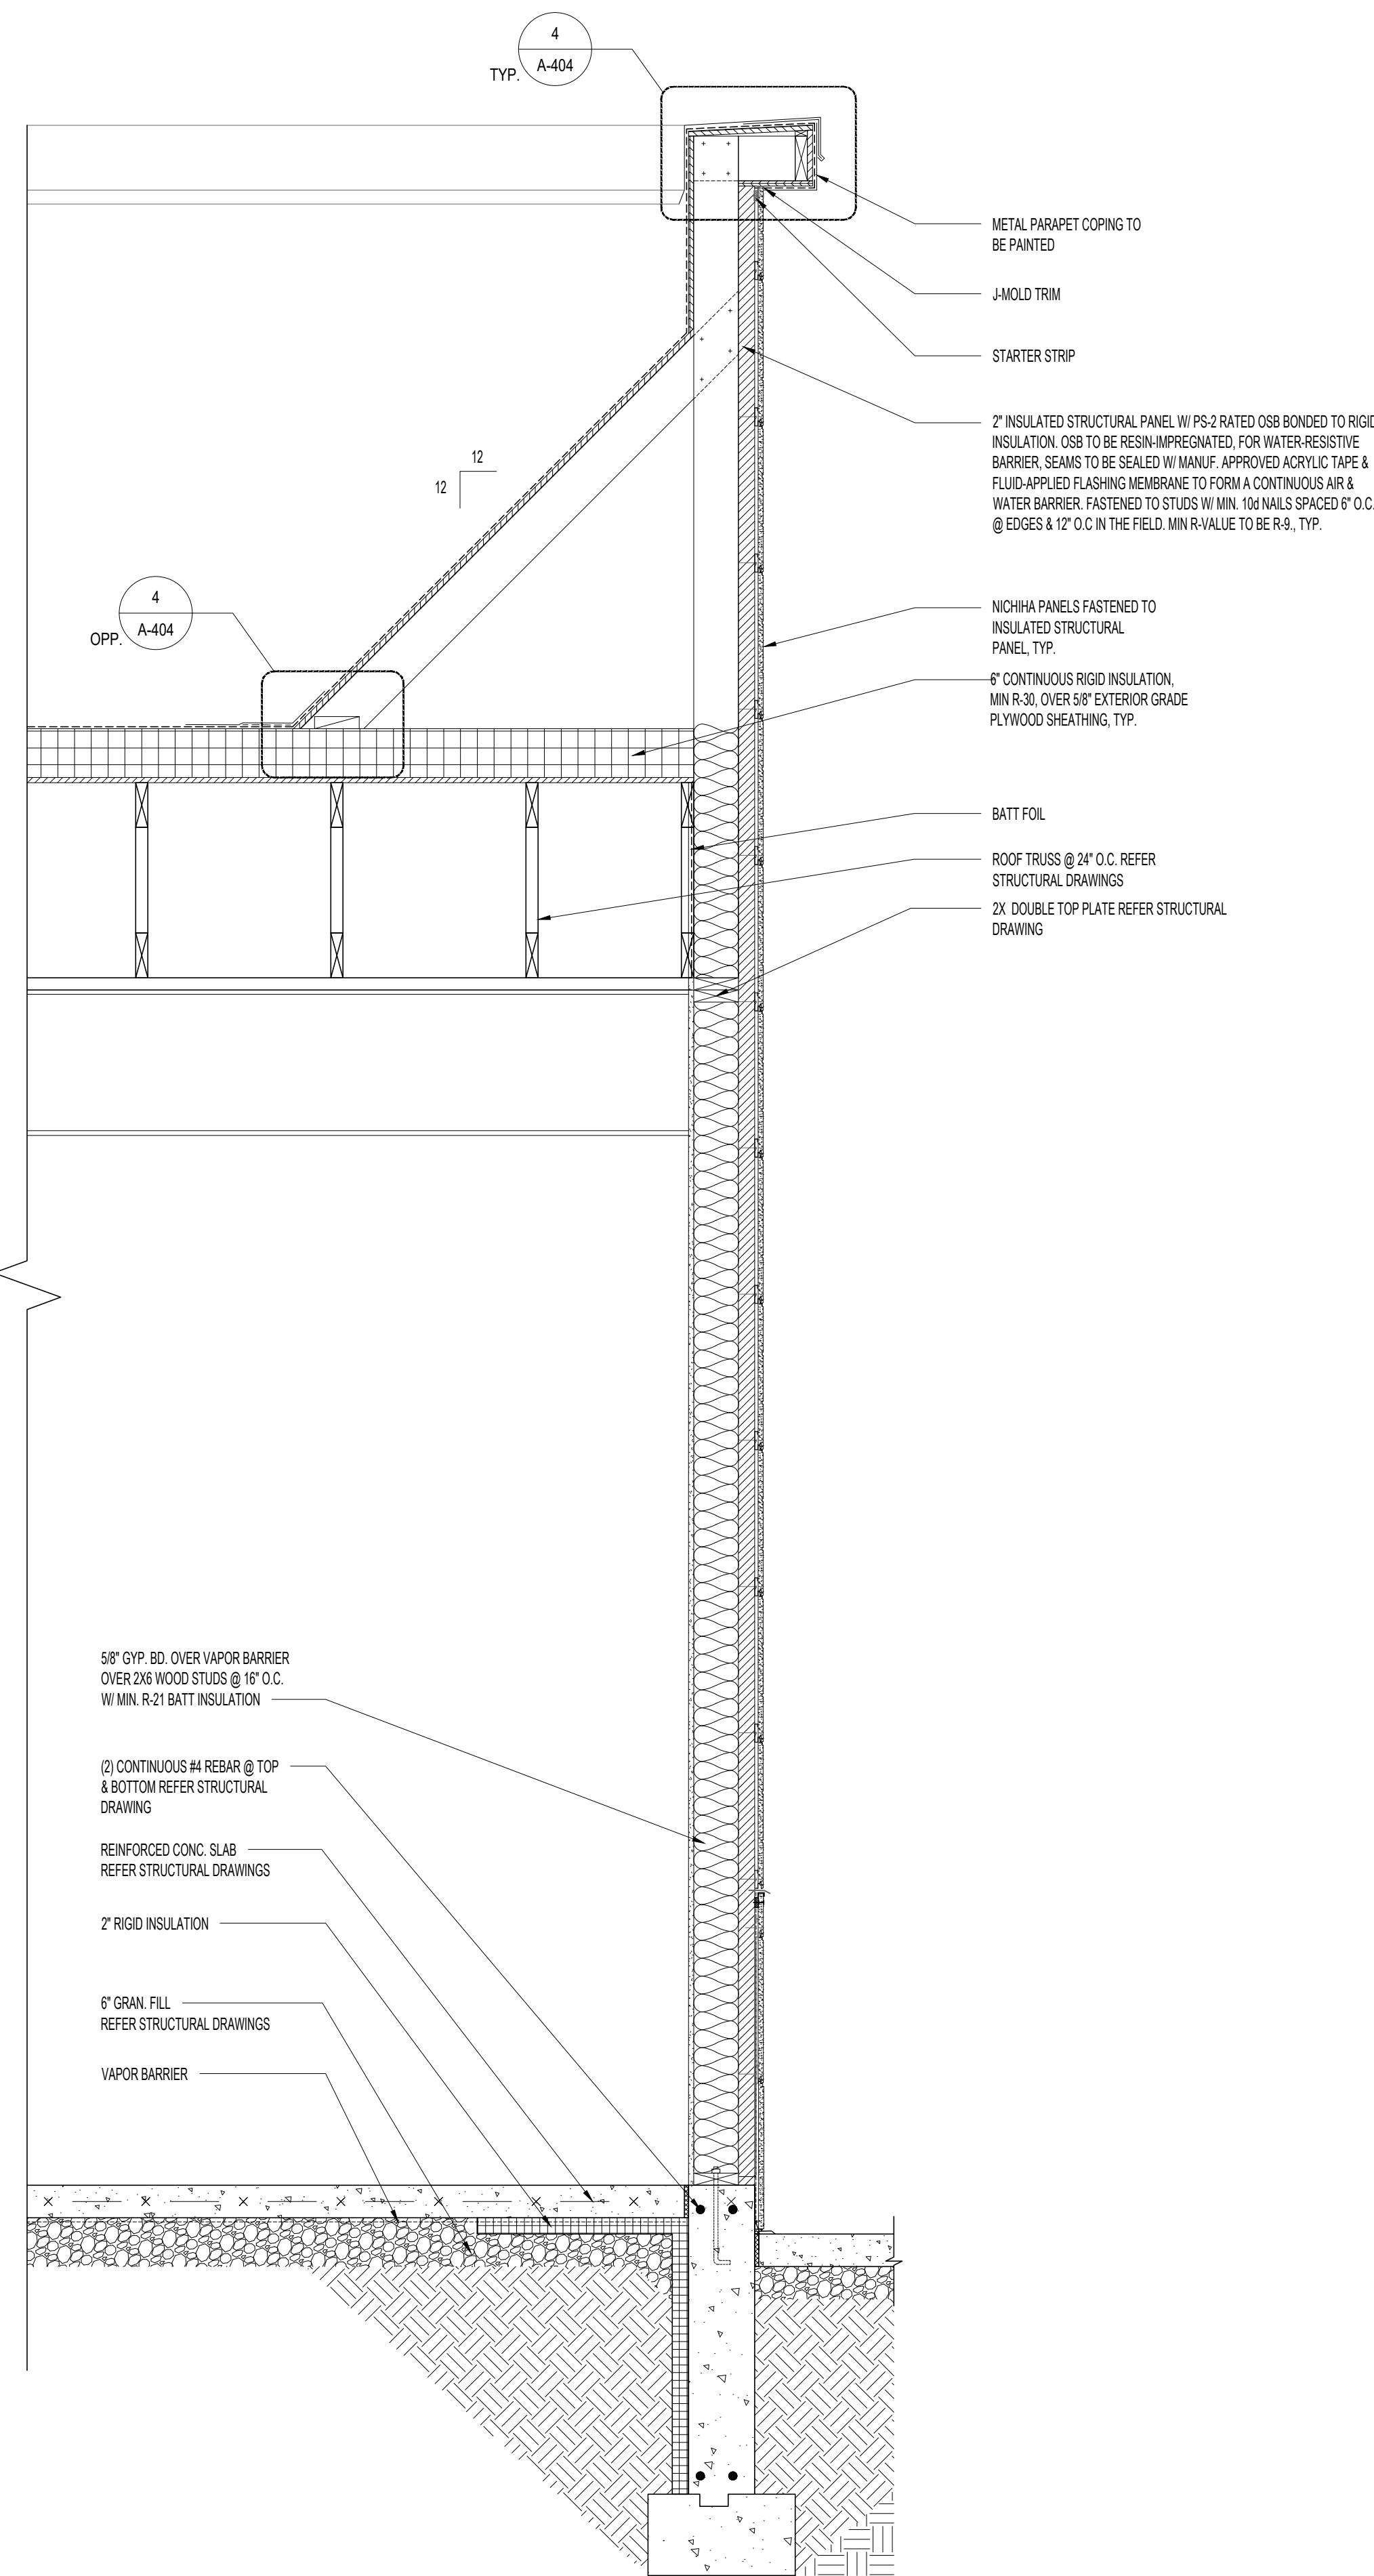

1 WALL SECTION
SCALE: 1/4"=1'-0"

OFFICIAL SEAL

CLIENT

NAME : MIKE POHLSD, AMY POHLSD
PH : 248-227-7471 / 248-219-5042
EMAIL : pohlodmi@yahoo.com/
aemfamilyholdings@gmail.com



828 DAVIS ST. SUITE 300
EVANSTON, IL 60201
847-497-8159


CONSULTANT

CONSULTANT

MULTI-TENANT RETAIL CENTER

3020 SACHEM COURT
WEST LAFAYETTE, IN 47906
© 2025 KP&J Architects & Engineers

REV	REV DESCRIPTION	DATE
-	ISSUED FOR REVIEW	04/27/26
1	REVISION 1	06/14/26

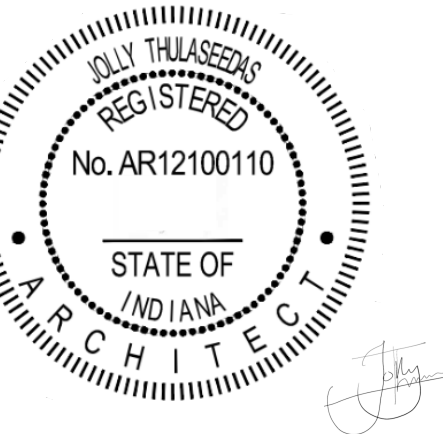

DESIGN PROFESSIONAL SEAL

THIS DRAWING IS AN INSTRUMENT OF SERVICE, IS AND SHALL REMAIN THE PROPERTY OF KP&J ARCHITECTS AND ENGINEERS LLC AND SHALL NOT BE REPRODUCED, PUBLISHED OR USED IN ANY WAY WITHOUT THE PERMISSION OF KP&J ARCHITECTS AND ENGINEERS.

Drawn / Designed By: HN/TR
Reviewed By: JT
Project Number: KPJ-25-0282

SHEET NAME:

WALL SECTIONS

SHEET NUMBER:

A-403

OFFICIAL SEAL

CLIENT

NAME : MIKE POHLUD / AMY POHLUD
PH : 248-227-7471 / 248-219-5042
EMAIL : pohlodmi@yahoo.com /
aemfamilyholdings@gmail.com




CONSULTANT

CONSULTANT

MULTI-TENANT RETAIL CENTER

3020 SACHEM COURT
WEST LAFAYETTE, IN 47906
© 2025 KP&J Architects & Engineers

REV	REV DESCRIPTION	DATE
-	ISSUED FOR REVIEW	04/27/26
1	REVISION 1	06/14/26

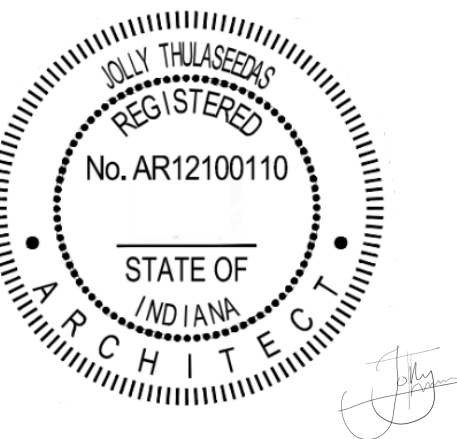

DESIGN PROFESSIONAL SEAL

THIS DRAWING IS AN INSTRUMENT OF SERVICE. IS AND SHALL REMAIN THE PROPERTY OF KP&J ARCHITECTS AND ENGINEERS LLC AND SHALL NOT BE REPRODUCED, PUBLISHED OR USED IN ANY WAY WITHOUT THE PERMISSION OF KP&J ARCHITECTS AND ENGINEERS.


Drawn / Designed By: HN/TR
Reviewed By: JT
Project Number: KP-J-25-0282

SHEET NAME:


**CONSTRUCTION
DETAILS**

SHEET NUMBER:


A-404

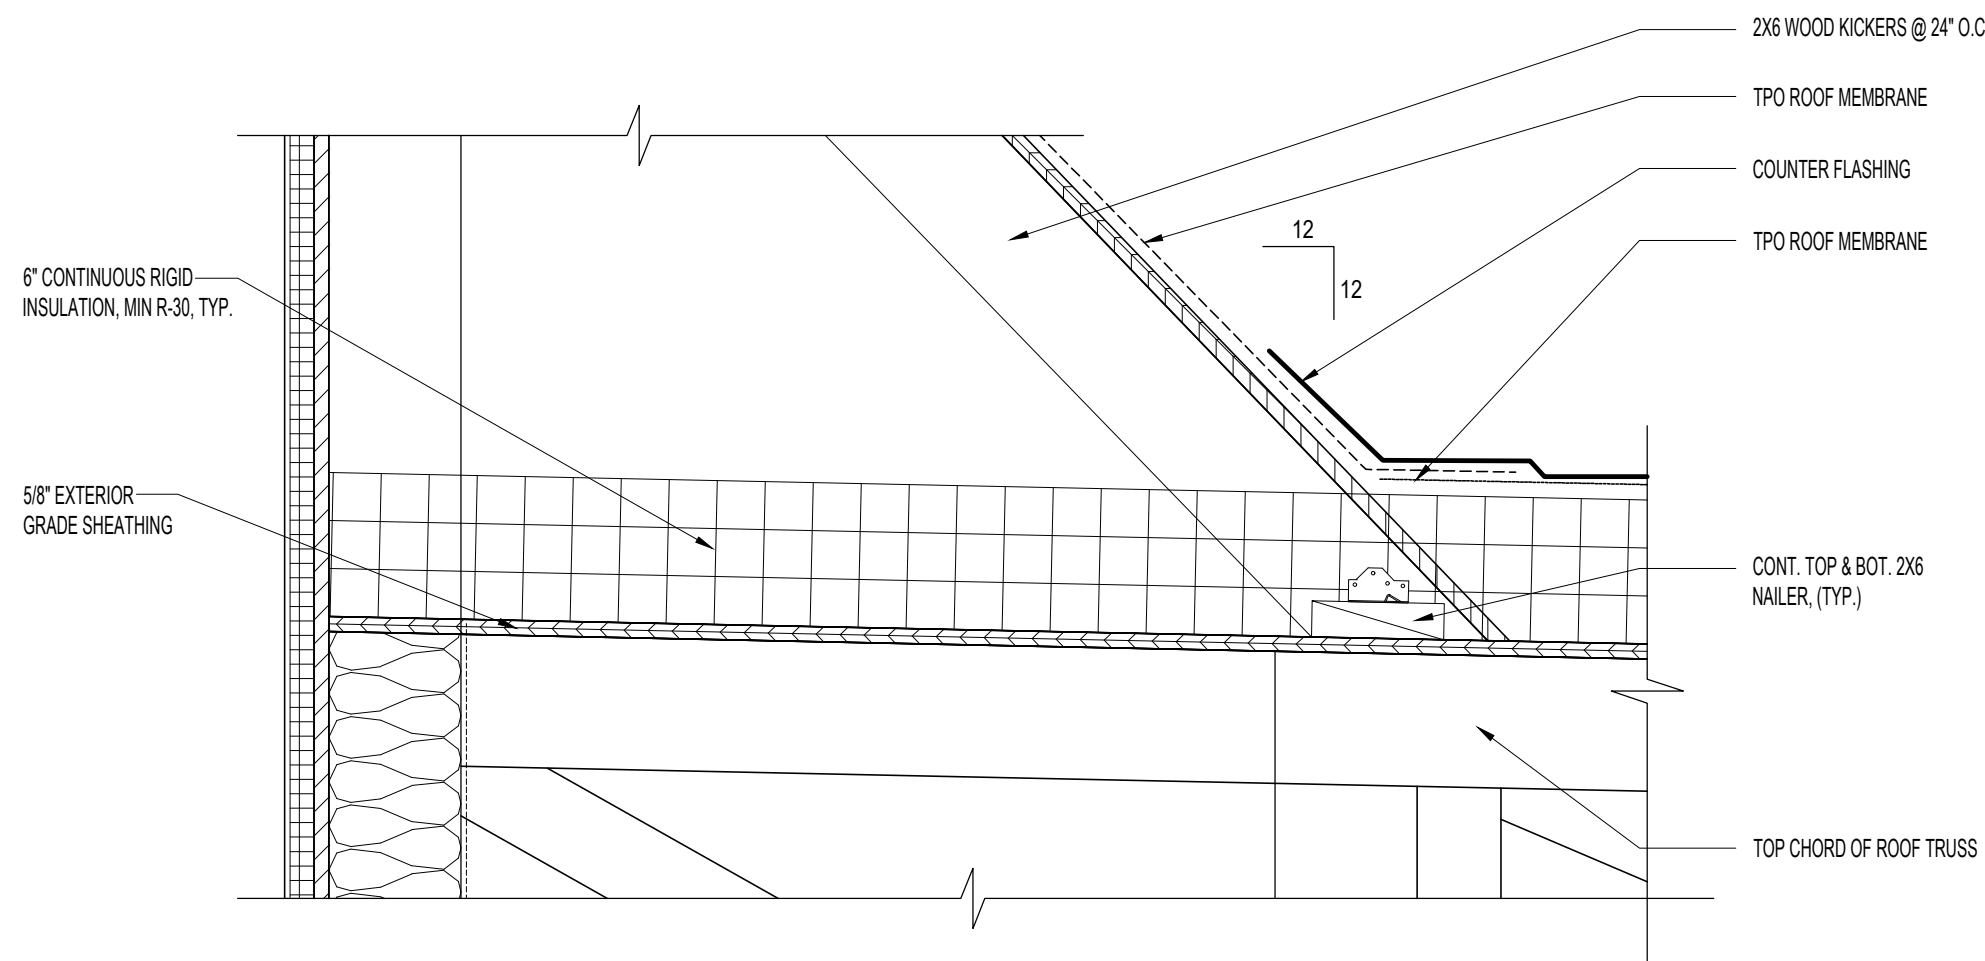


4 TYP. COUNTER FLASHING @ KICKER DETAIL
SCALE: 1-1/2"=1'-0"

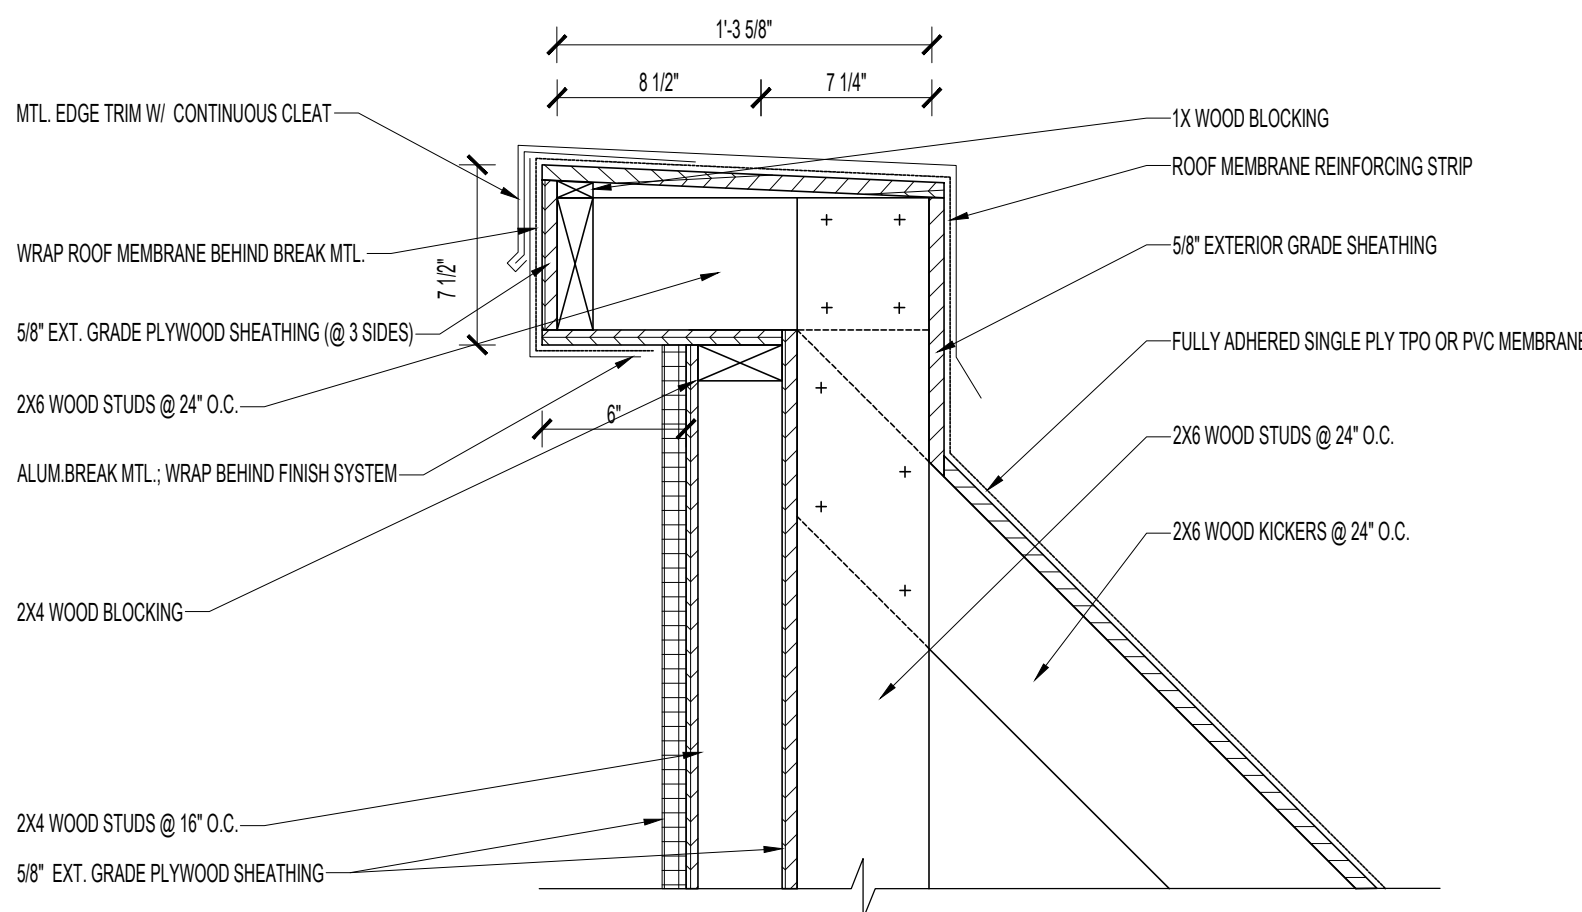









3 TYP. PARAPET DETAIL @ BUMP OUT
SCALE: 1-1/2"=1'-0"

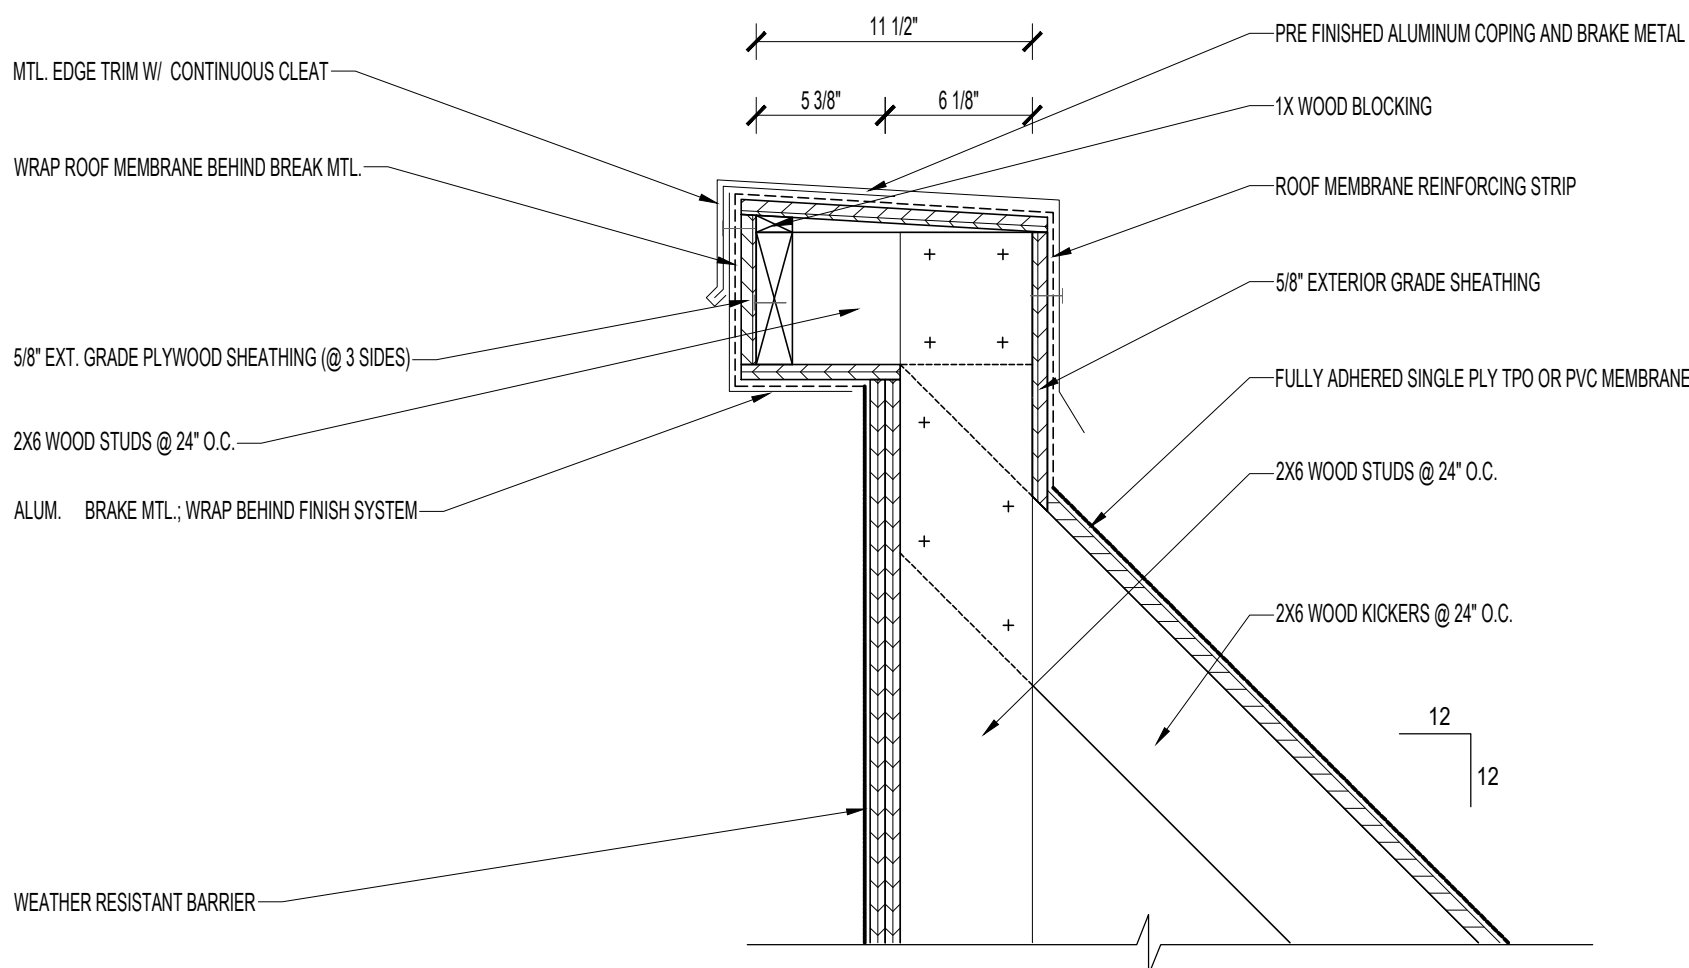

2 TYP. PARAPET DETAIL
SCALE: 1-1/2"=1'-0"

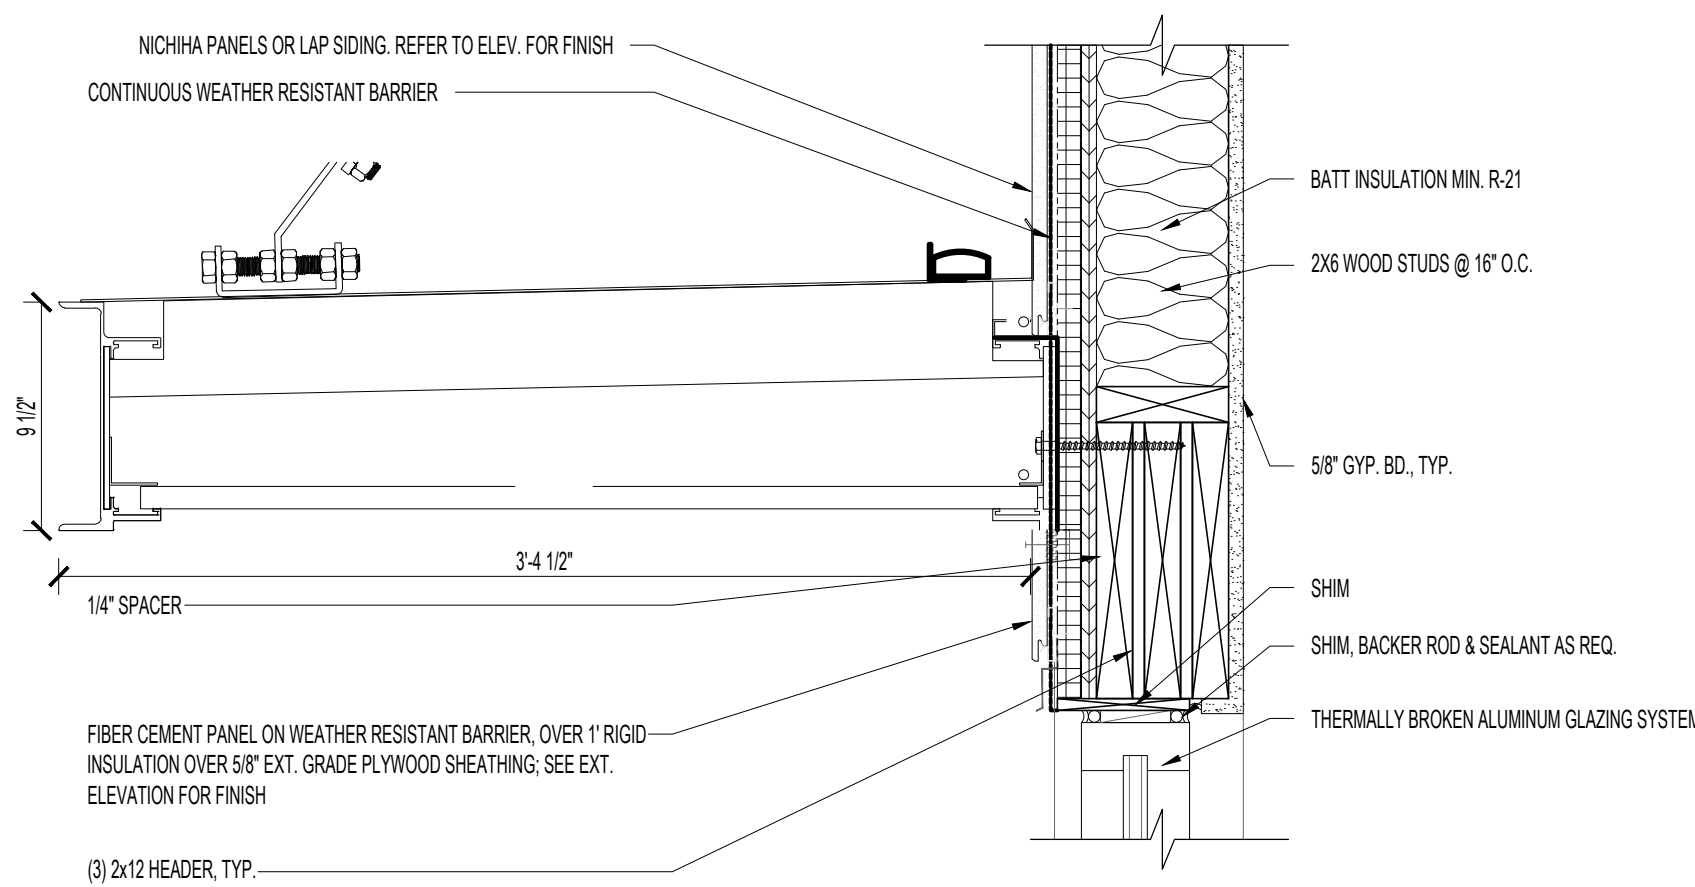

1 CANOPY DETAIL
SCALE: 1-1/2"=1'-0"

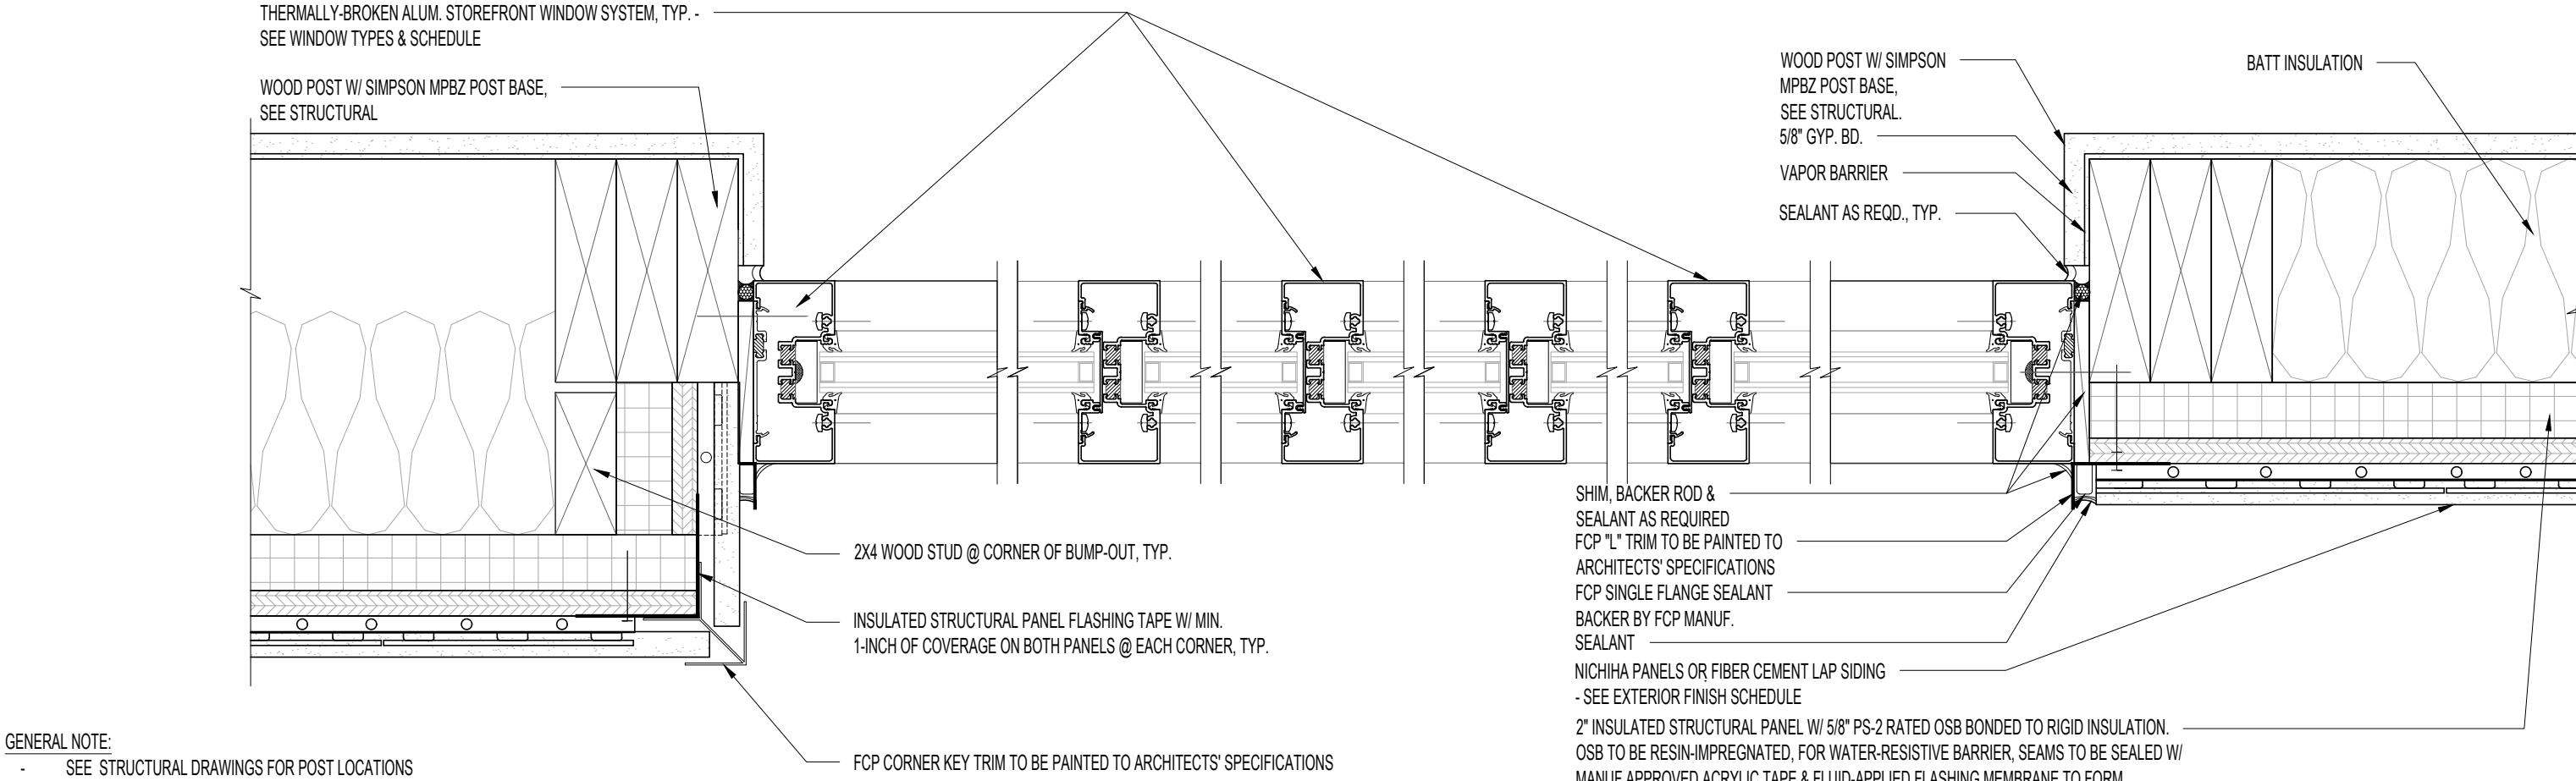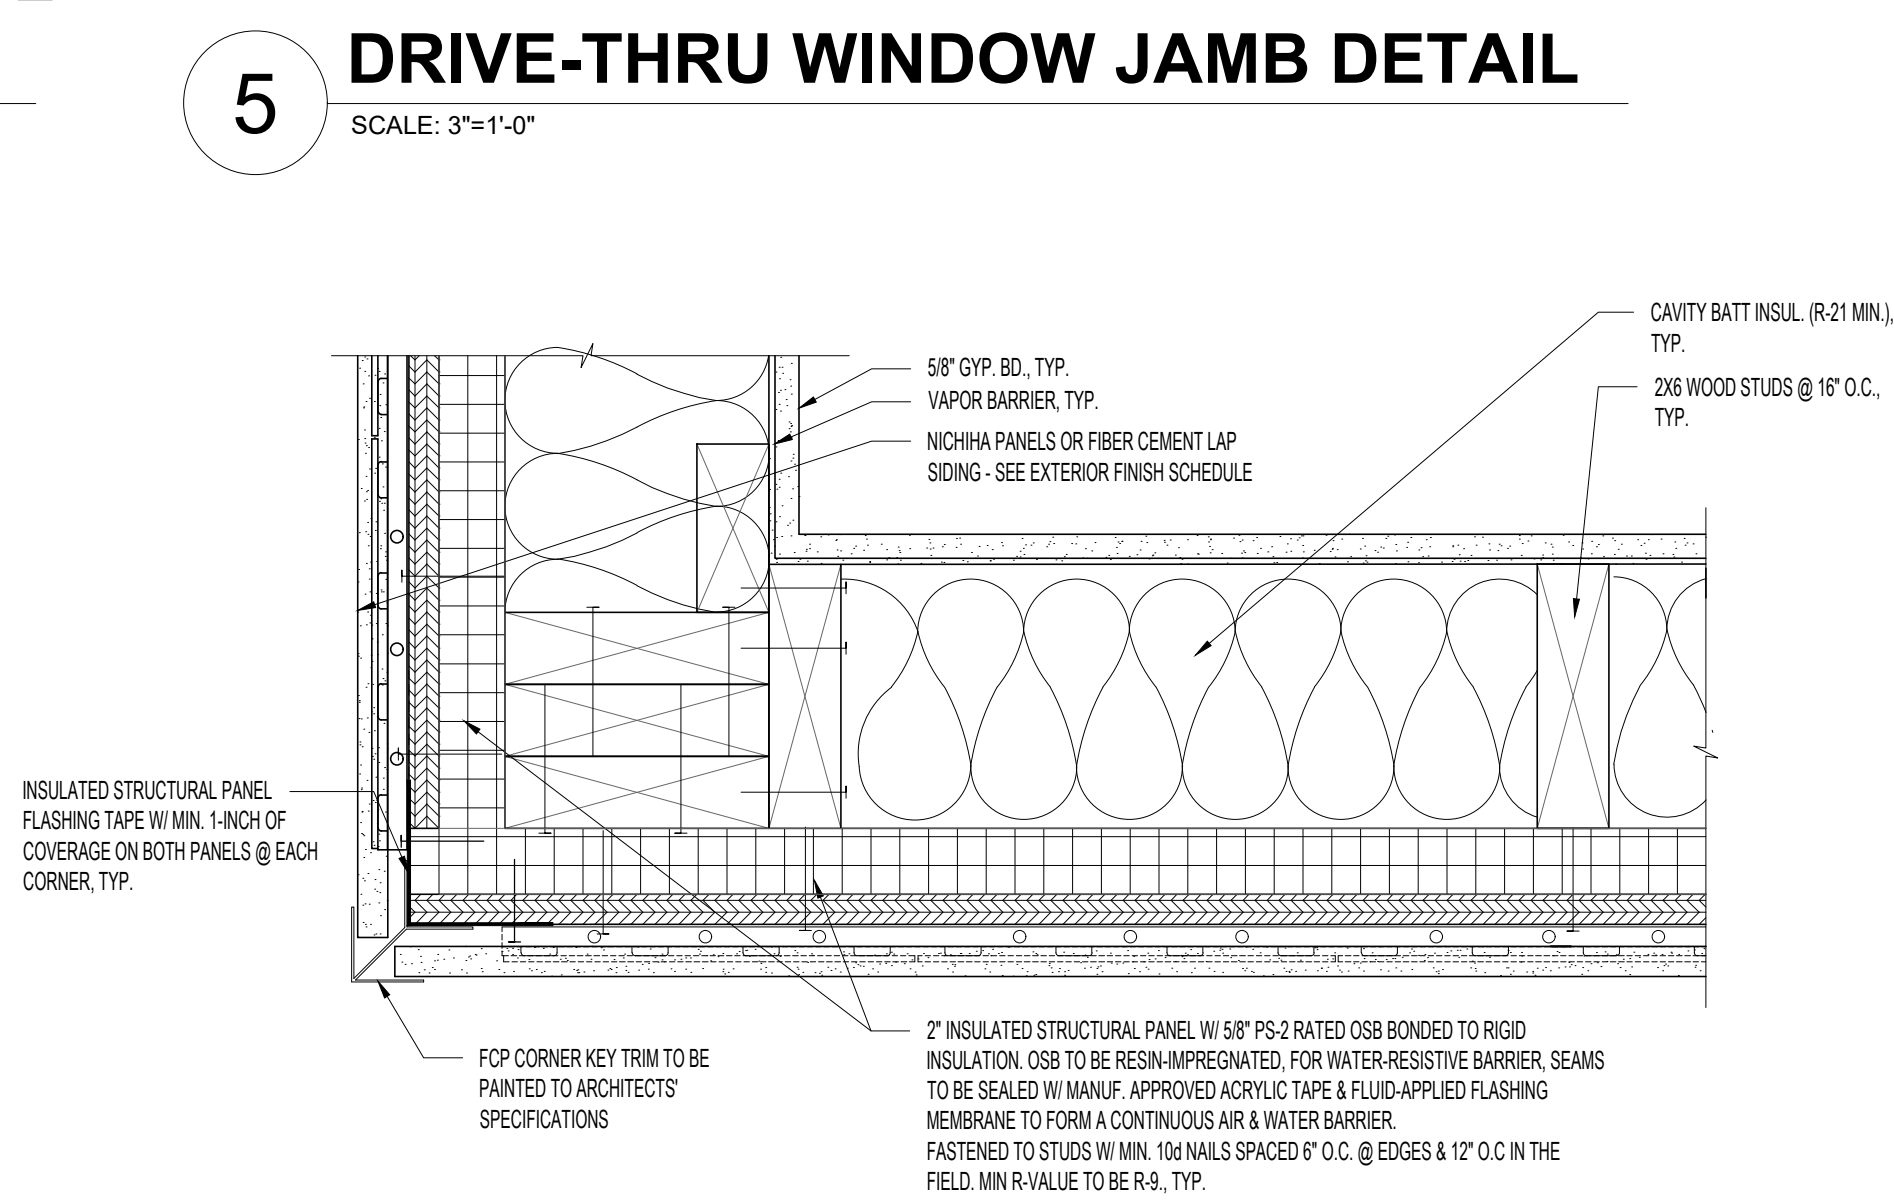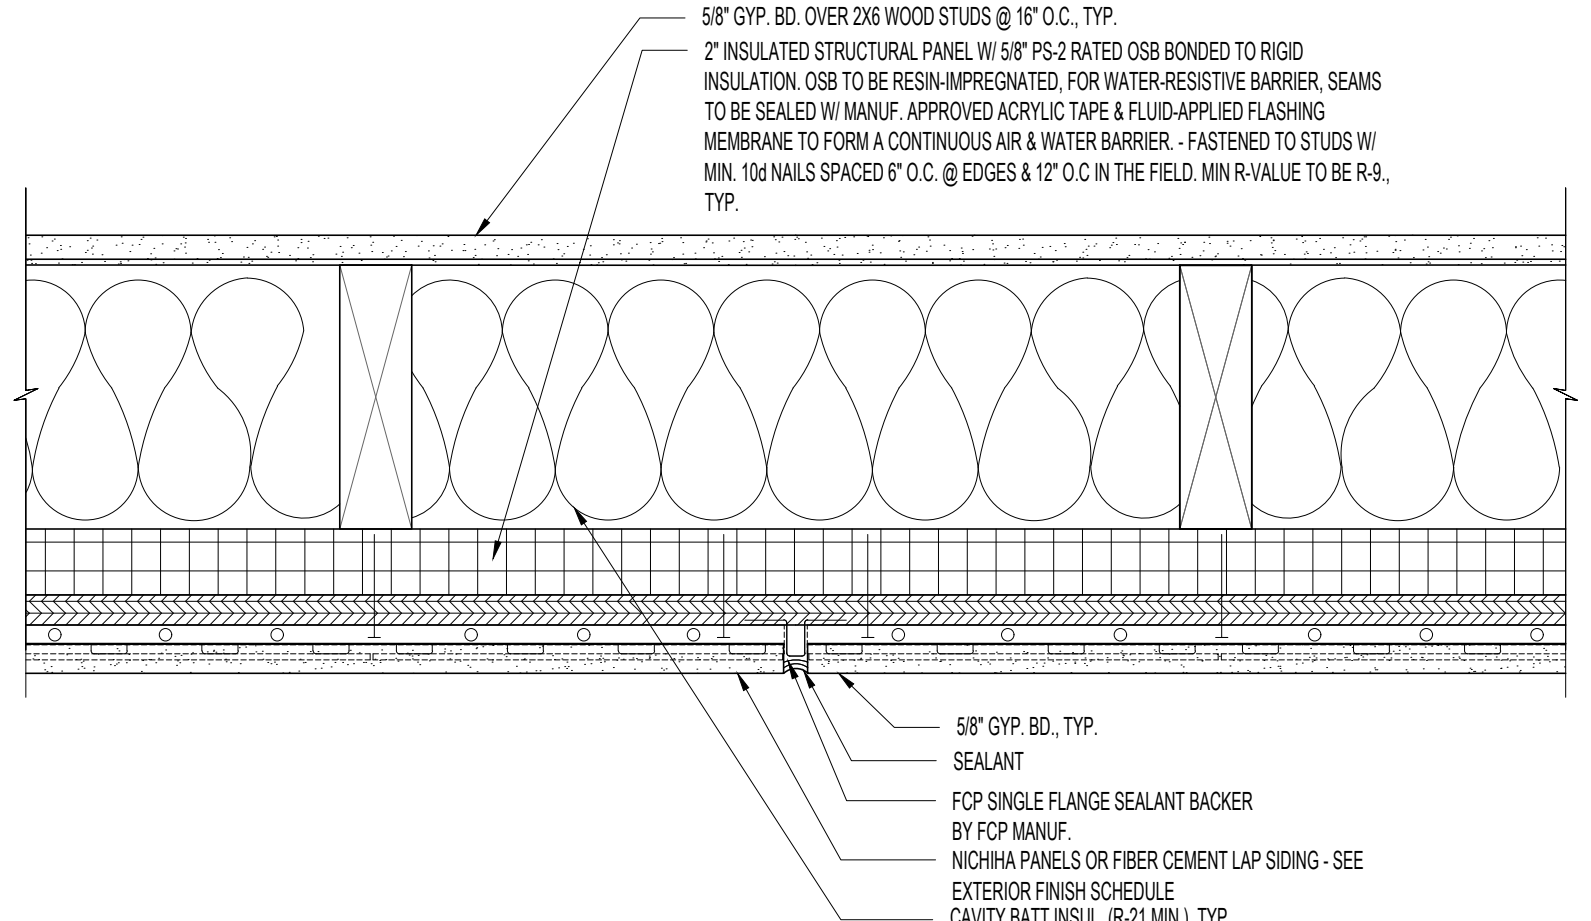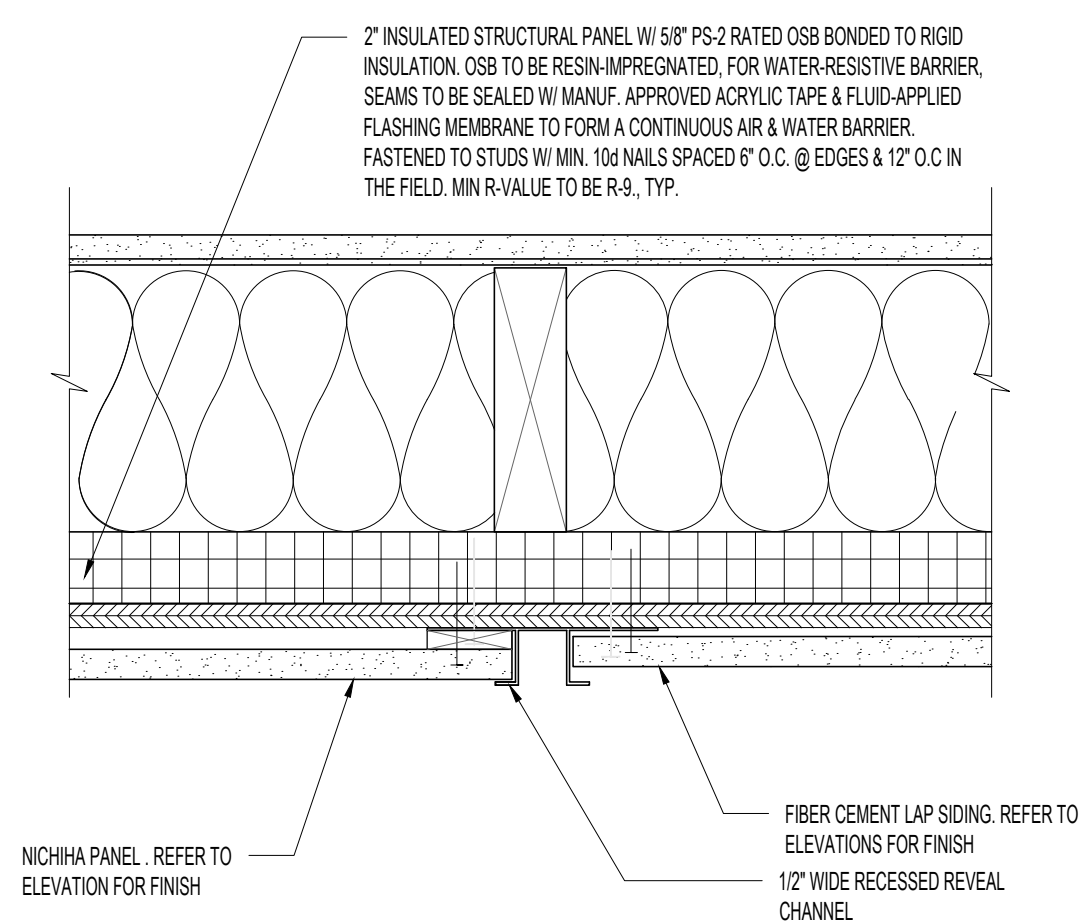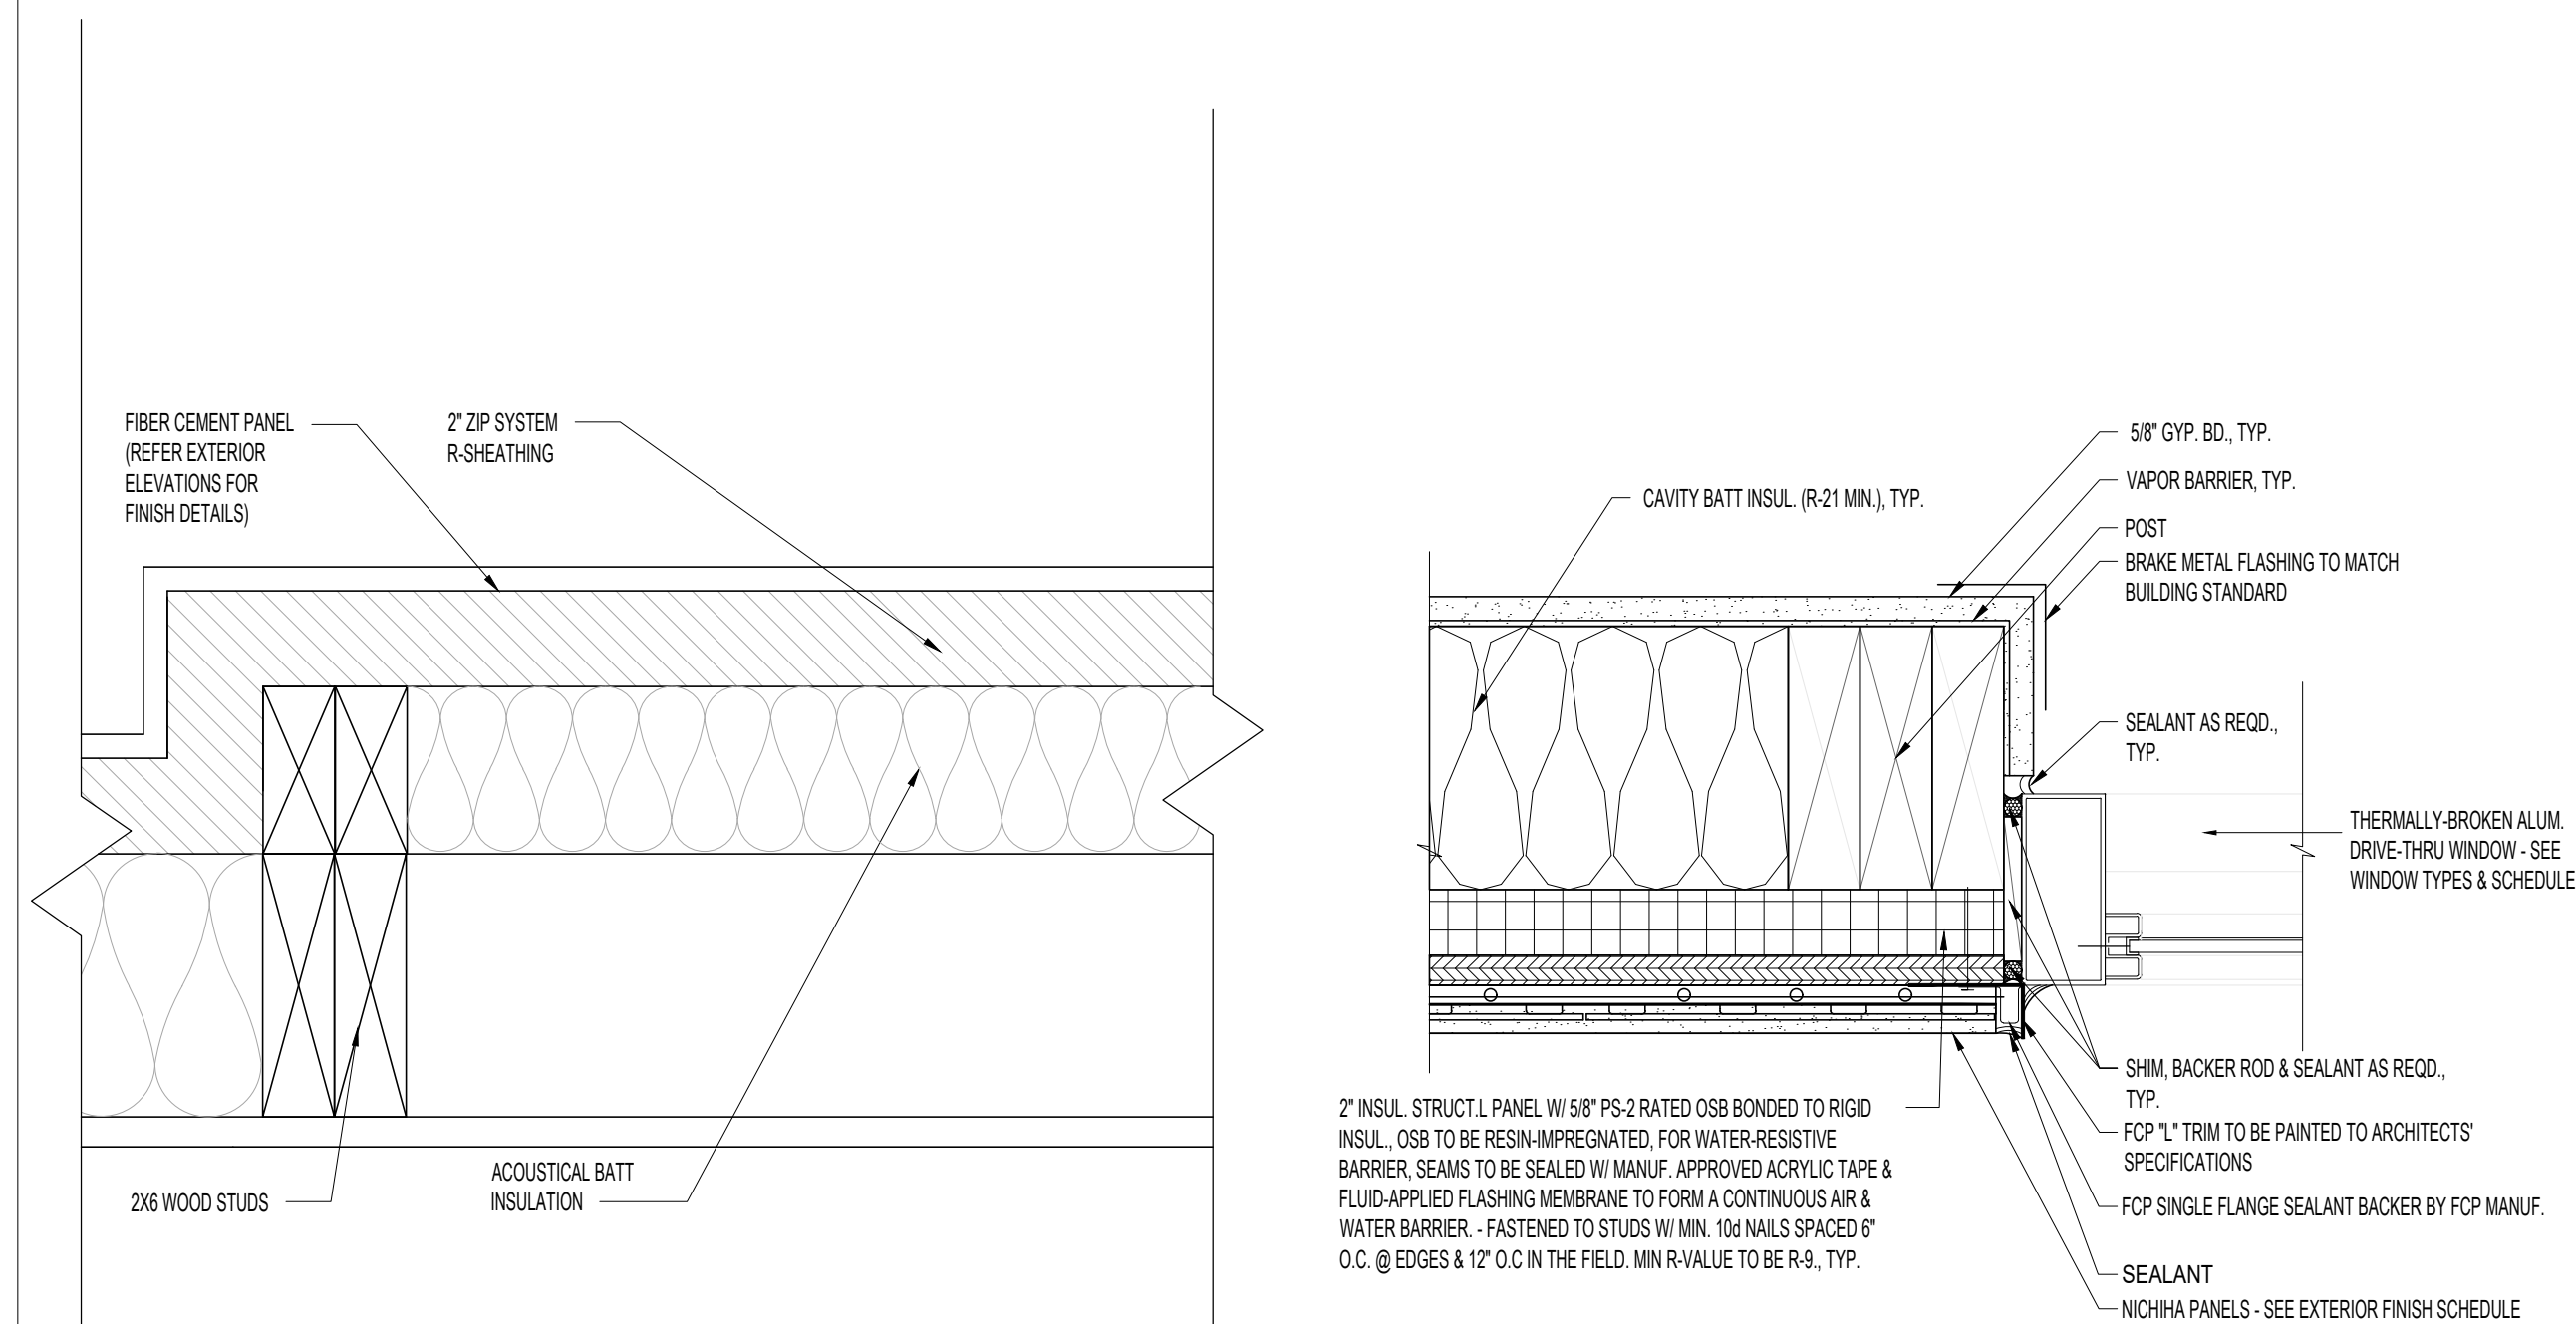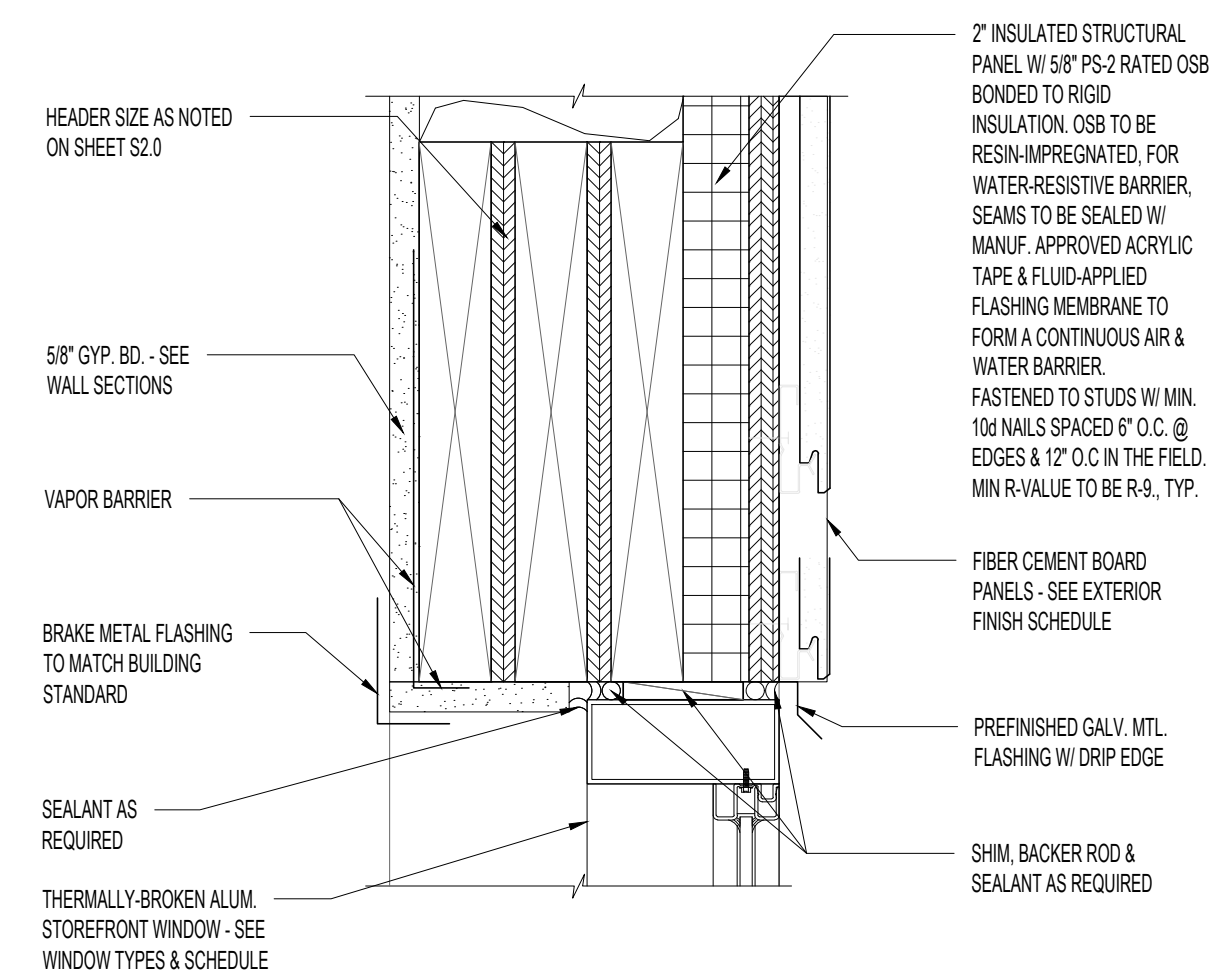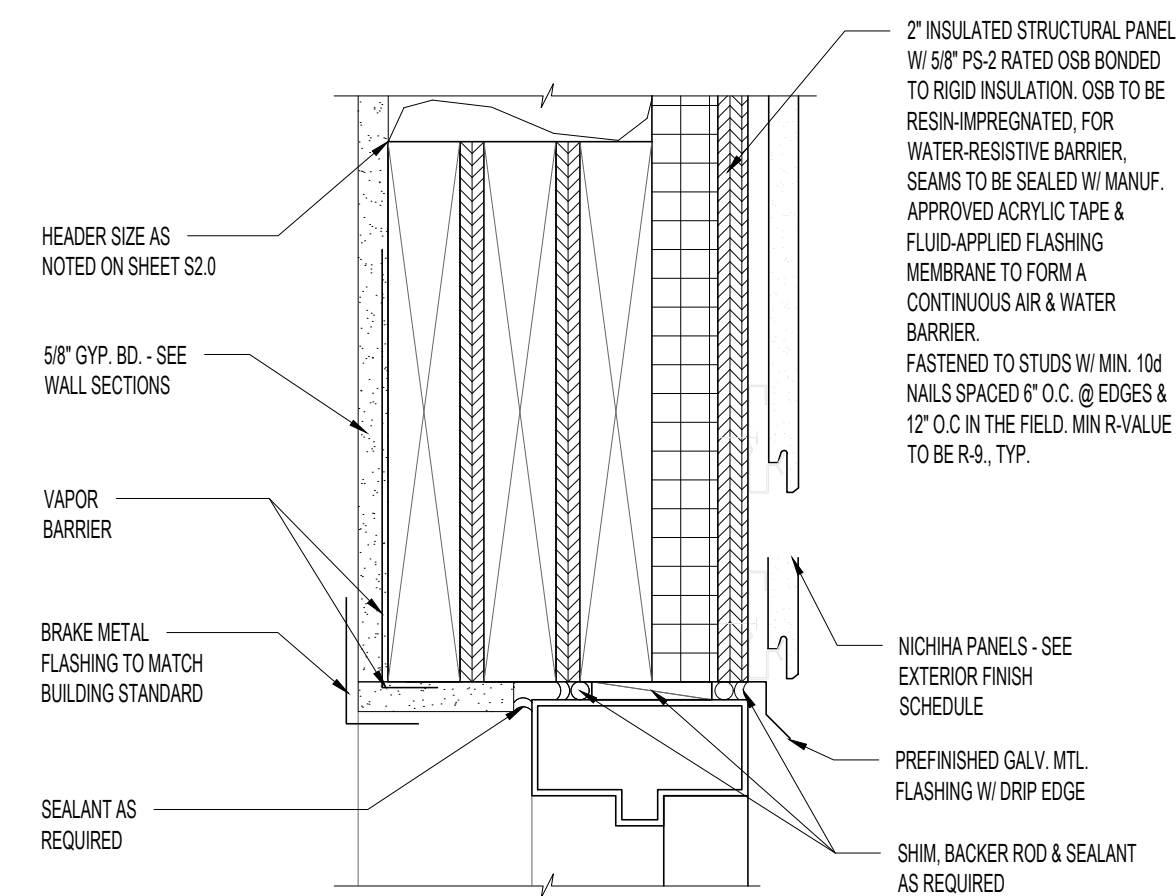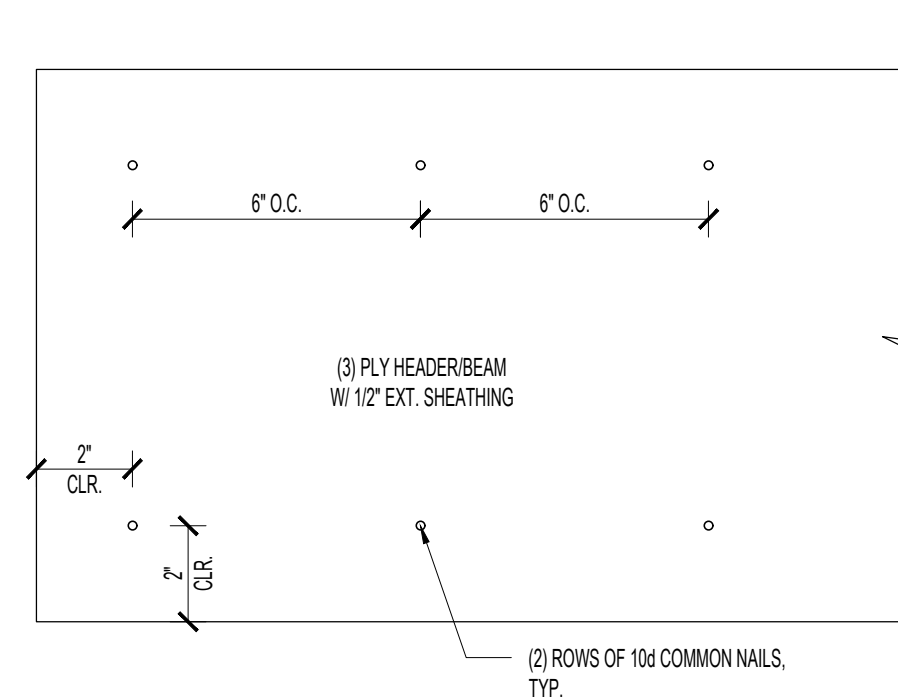[illegible]